


VGT 718

**FINISHED BASEMENT AND BATH
3" SEWER - NO NEED FOR 4" TO
1ST BRANCH
3" FLOOR DRAIN**

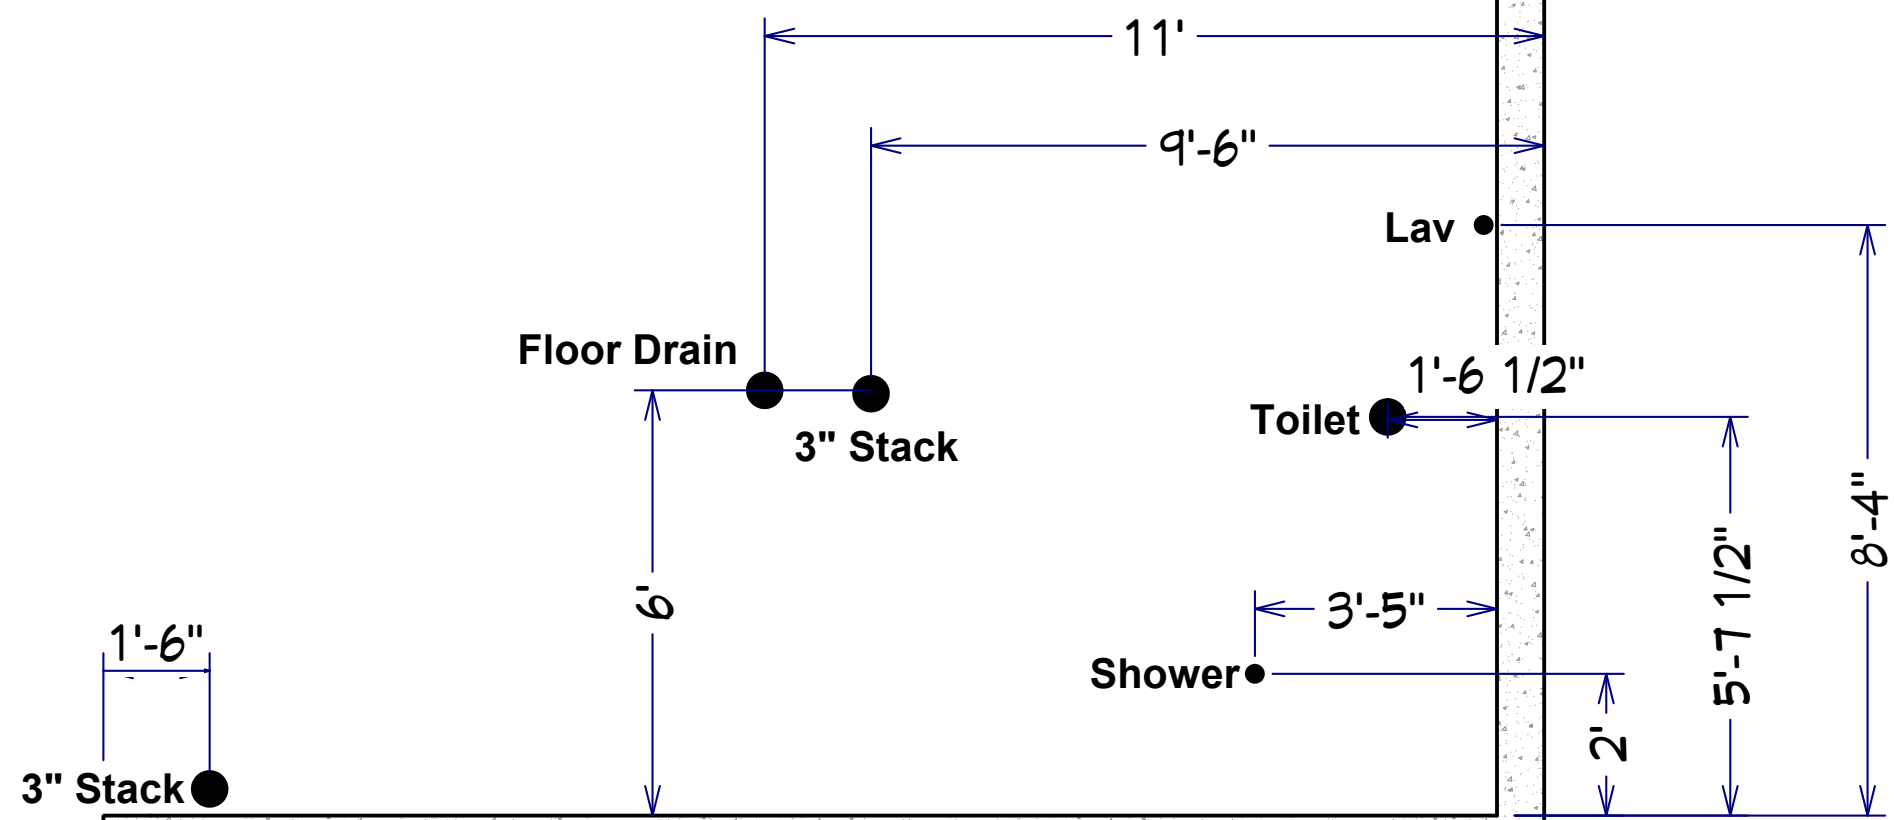

GARAGE

PORCH