


VR 79

**FINISHED BASEMENT AND BATH
3" SEWERS
4X2 FLOOR DRAIN
BACKWATER REQUIRED**

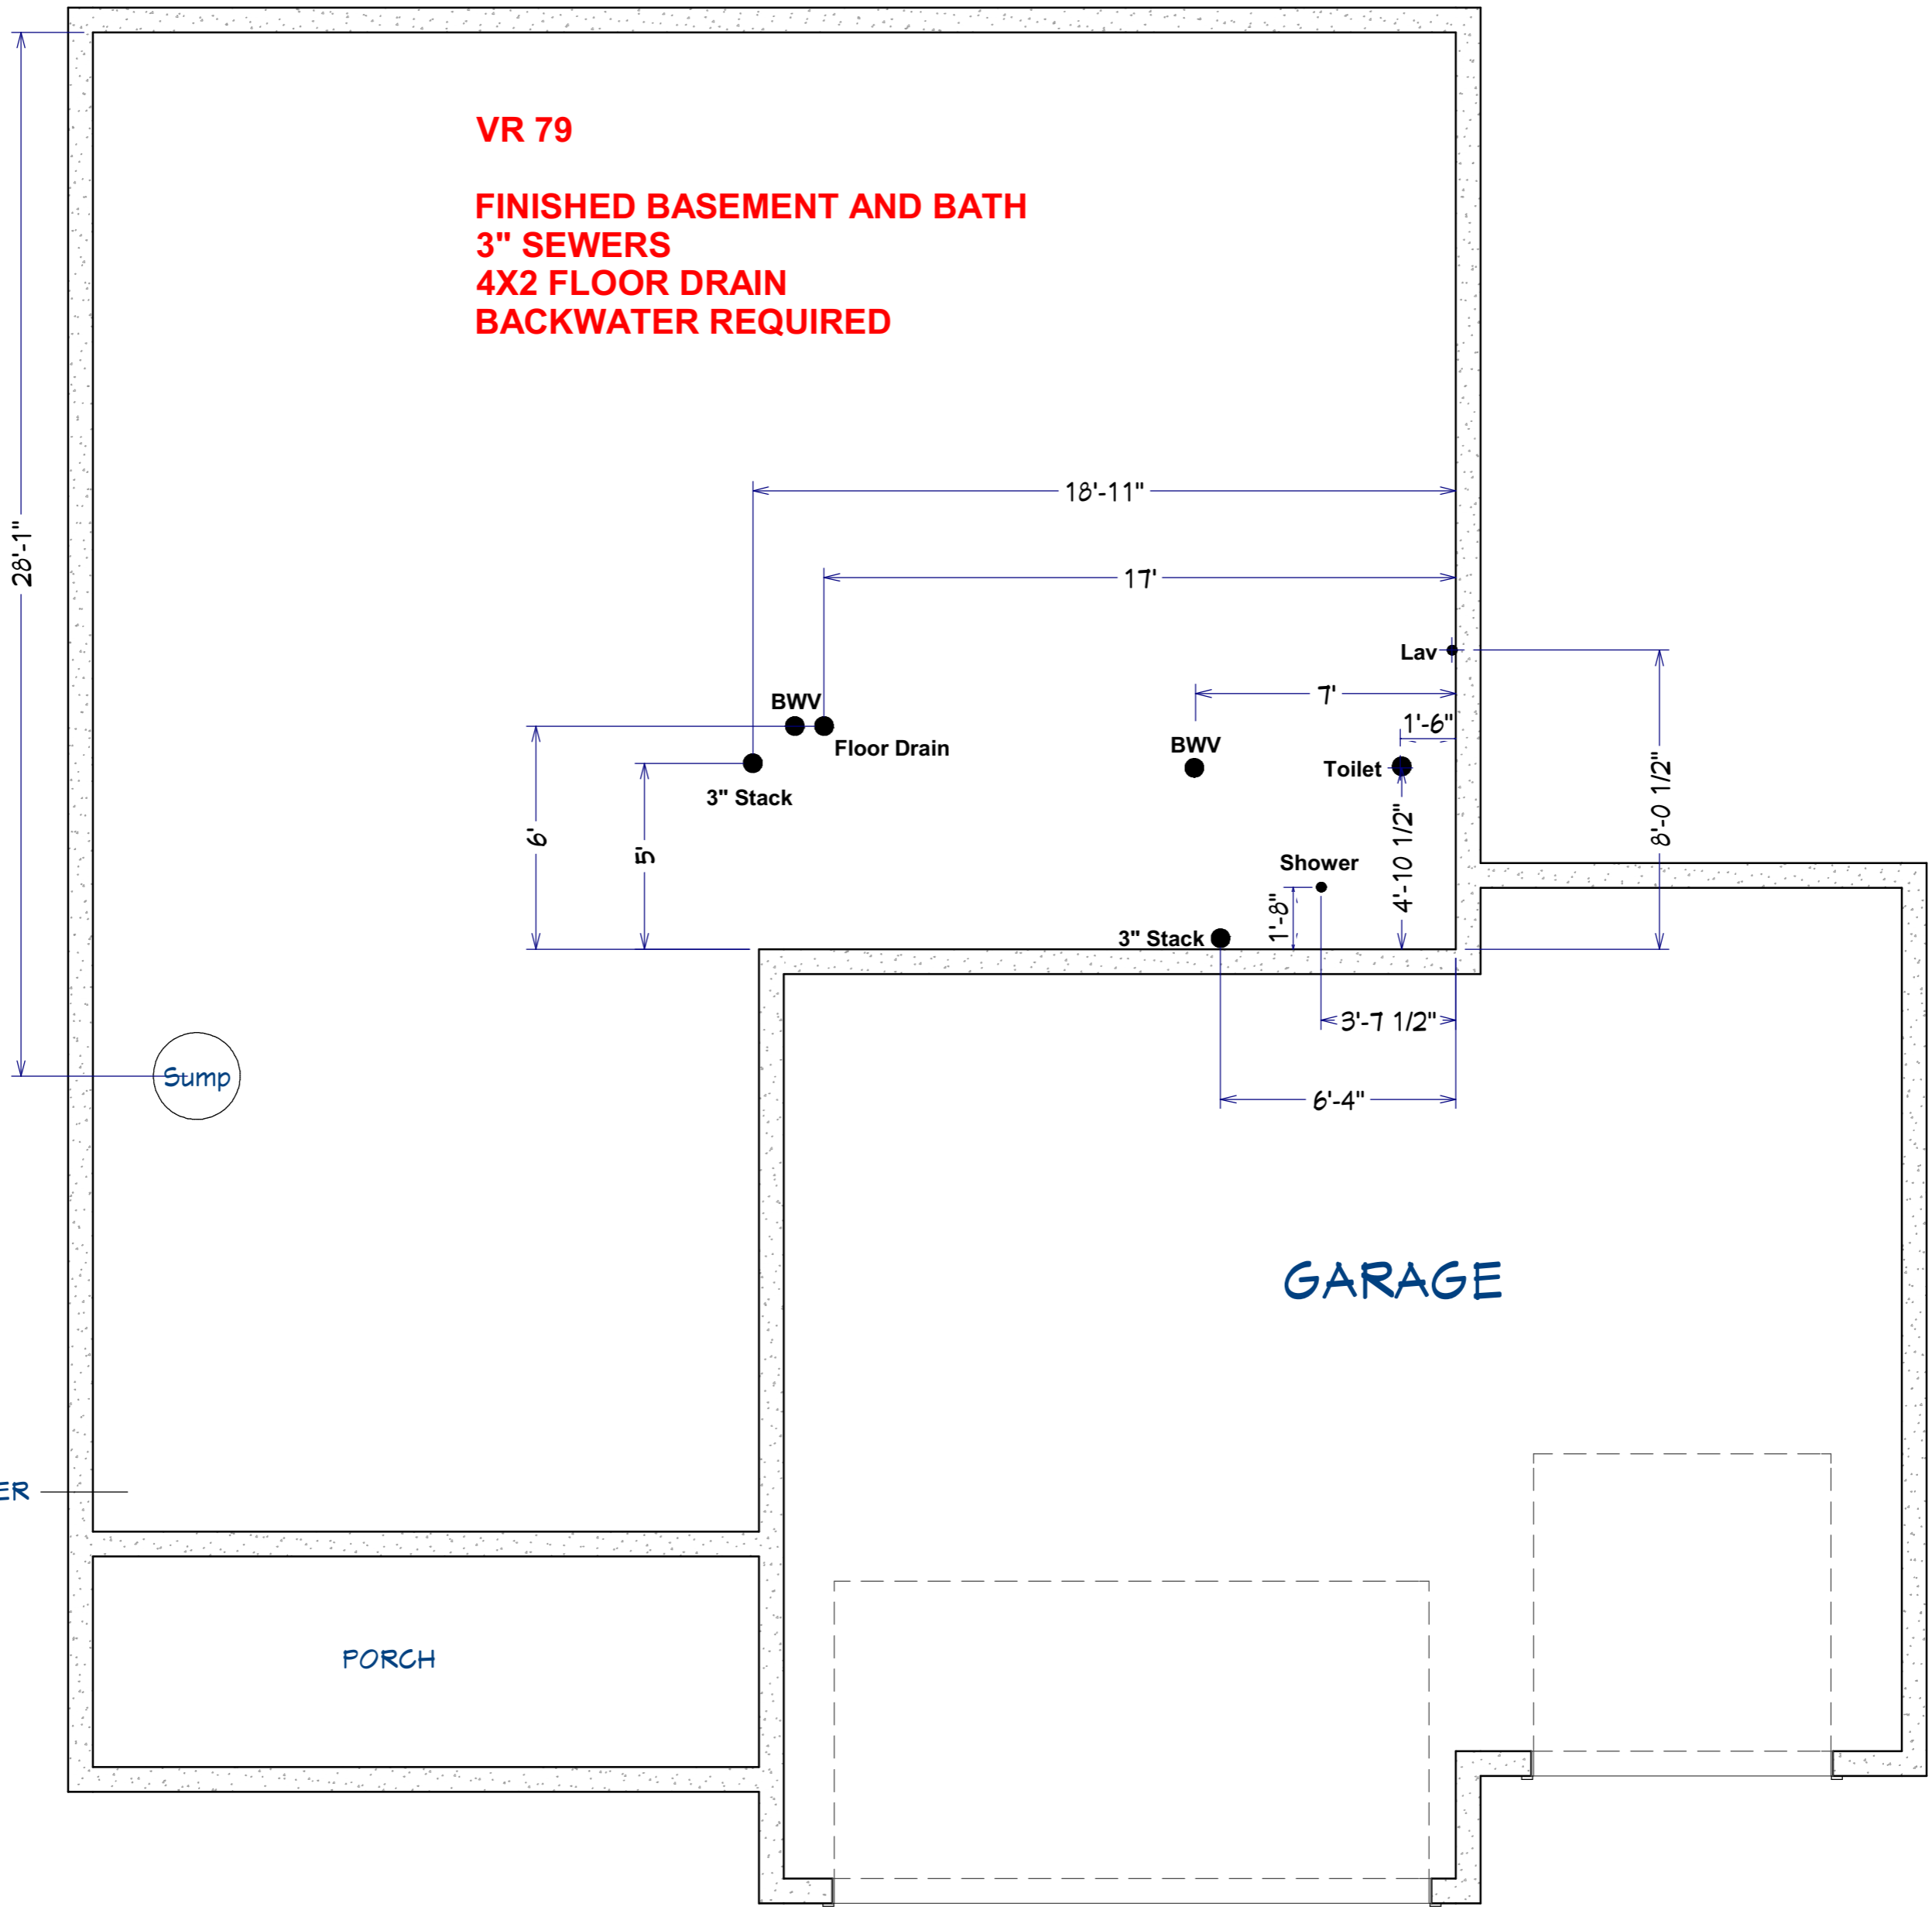

Sump

SEWER

PORCH

GARAGE