


VR 80

**FINISHED BASEMENT
FINISHED BATHROOM
3" SEWERS
4X2 FLOOR DRAIN**

WET BAR !!

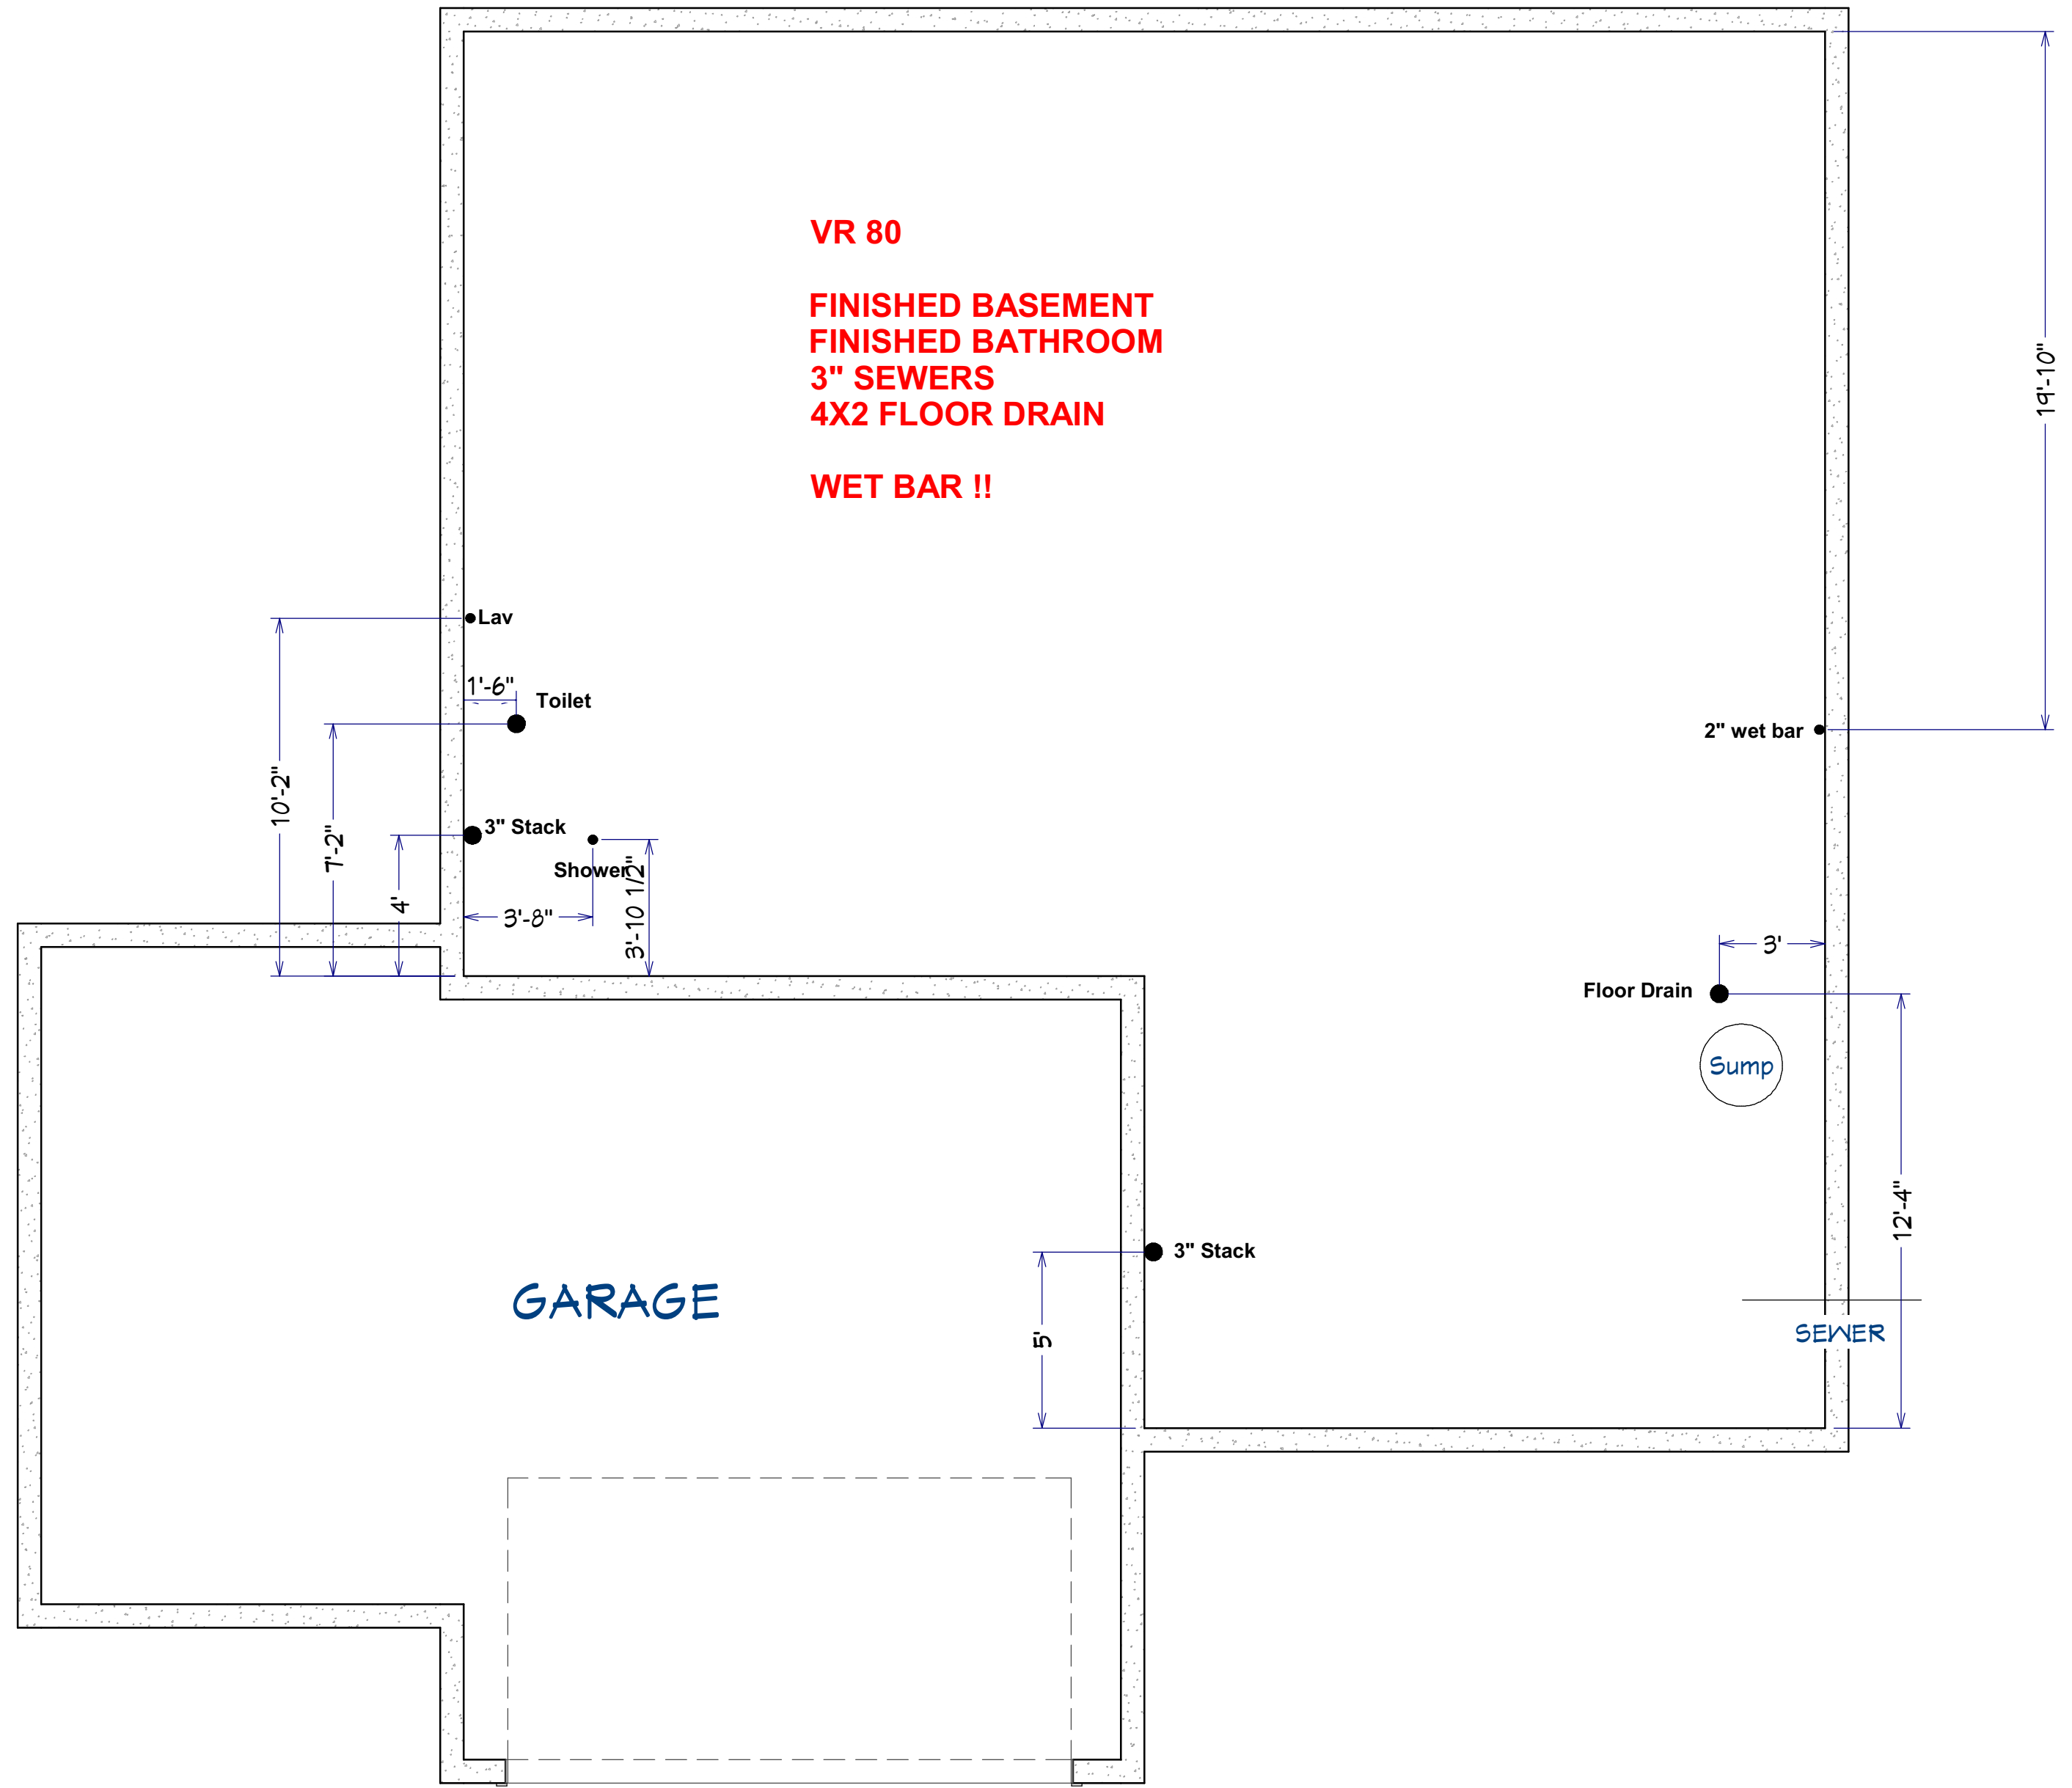

● Lav

1'-6" Toilet ●

3" Stack ●

Shower ●

3'-8"

3'-10 1/2"

2" wet bar ●

Floor Drain ●

Sump

3" Stack ●

GARAGE

5'

SEWER

12'-4"

3'

10'-2"

7'-2"

4'

19'-10"