


**NATE !**

**MAKE SURE SUMP INSTALLED  
ALL PVC LINES ASIDE OF ONE 2" RISER CAPPED OFF !!**

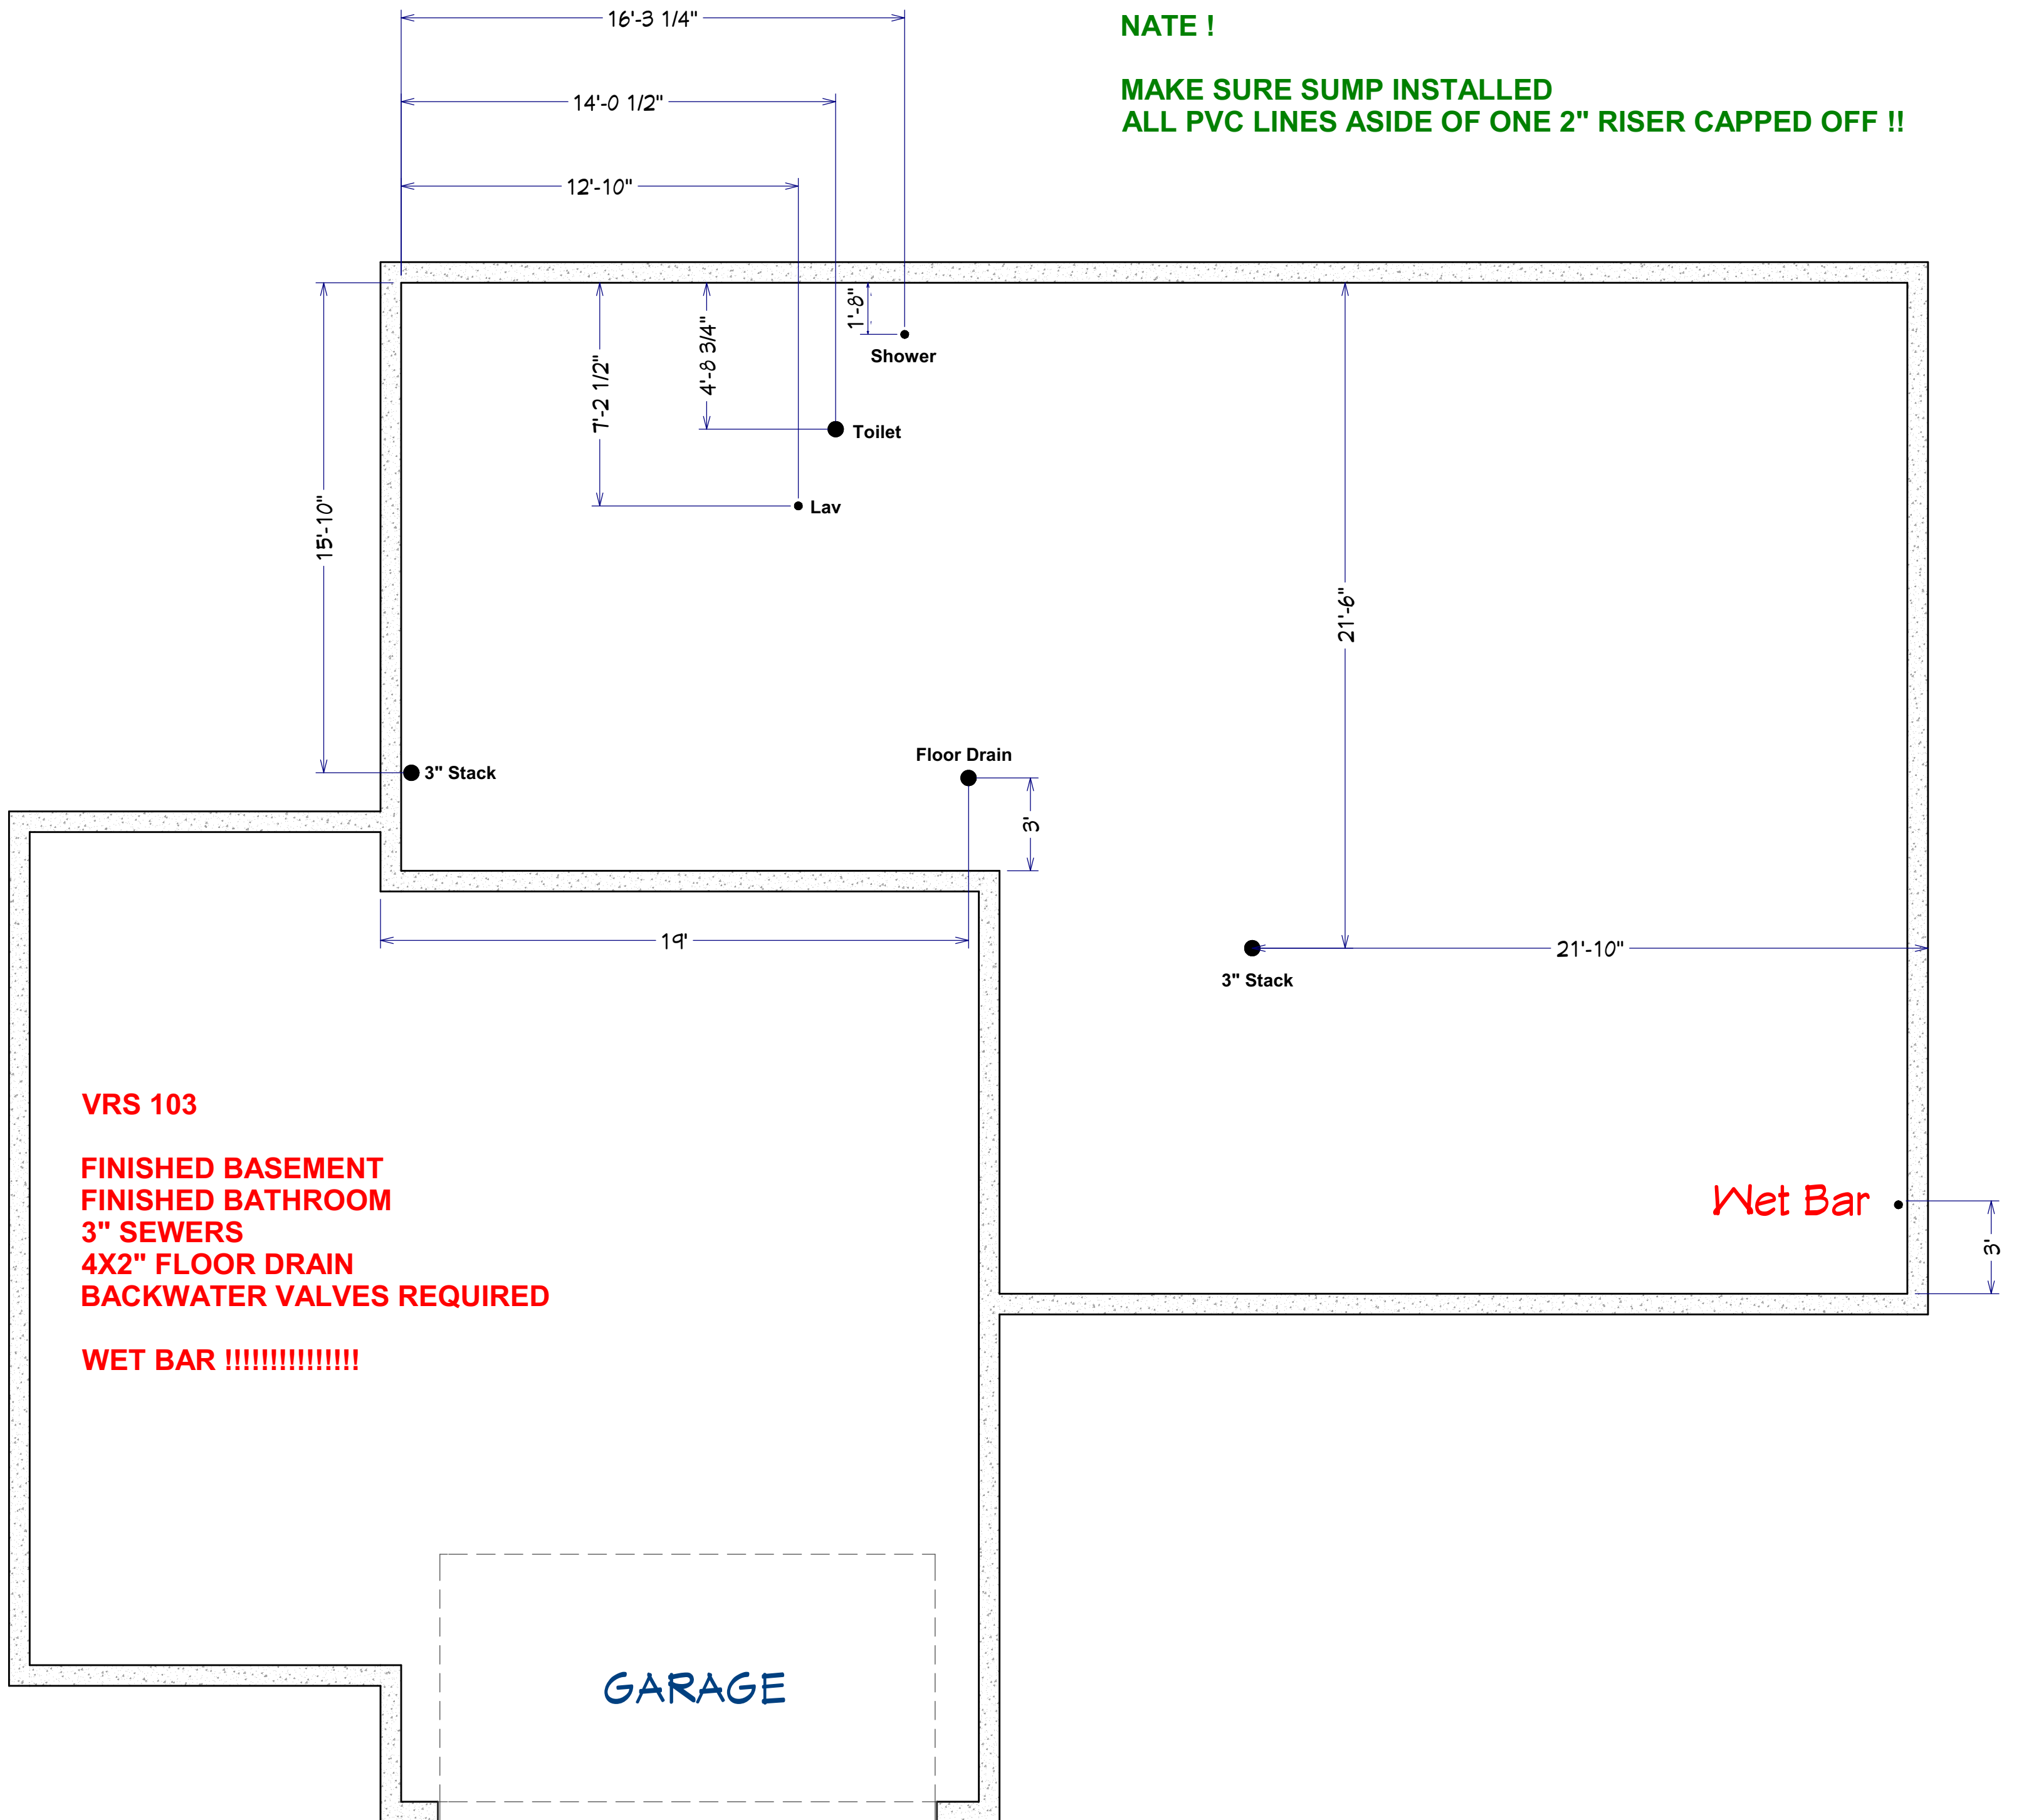

**VRS 103**

**FINISHED BASEMENT  
FINISHED BATHROOM  
3" SEWERS  
4X2" FLOOR DRAIN  
BACKWATER VALVES REQUIRED**

**WET BAR !!!!!!!!!!!!!!!**

**GARAGE**

**Wet Bar**