


NATE !

**MAKE SURE SUMP INSTALLED
ALL PVC LINES ASIDE OF ONE 2" RISER CAPPED
OFF !!**

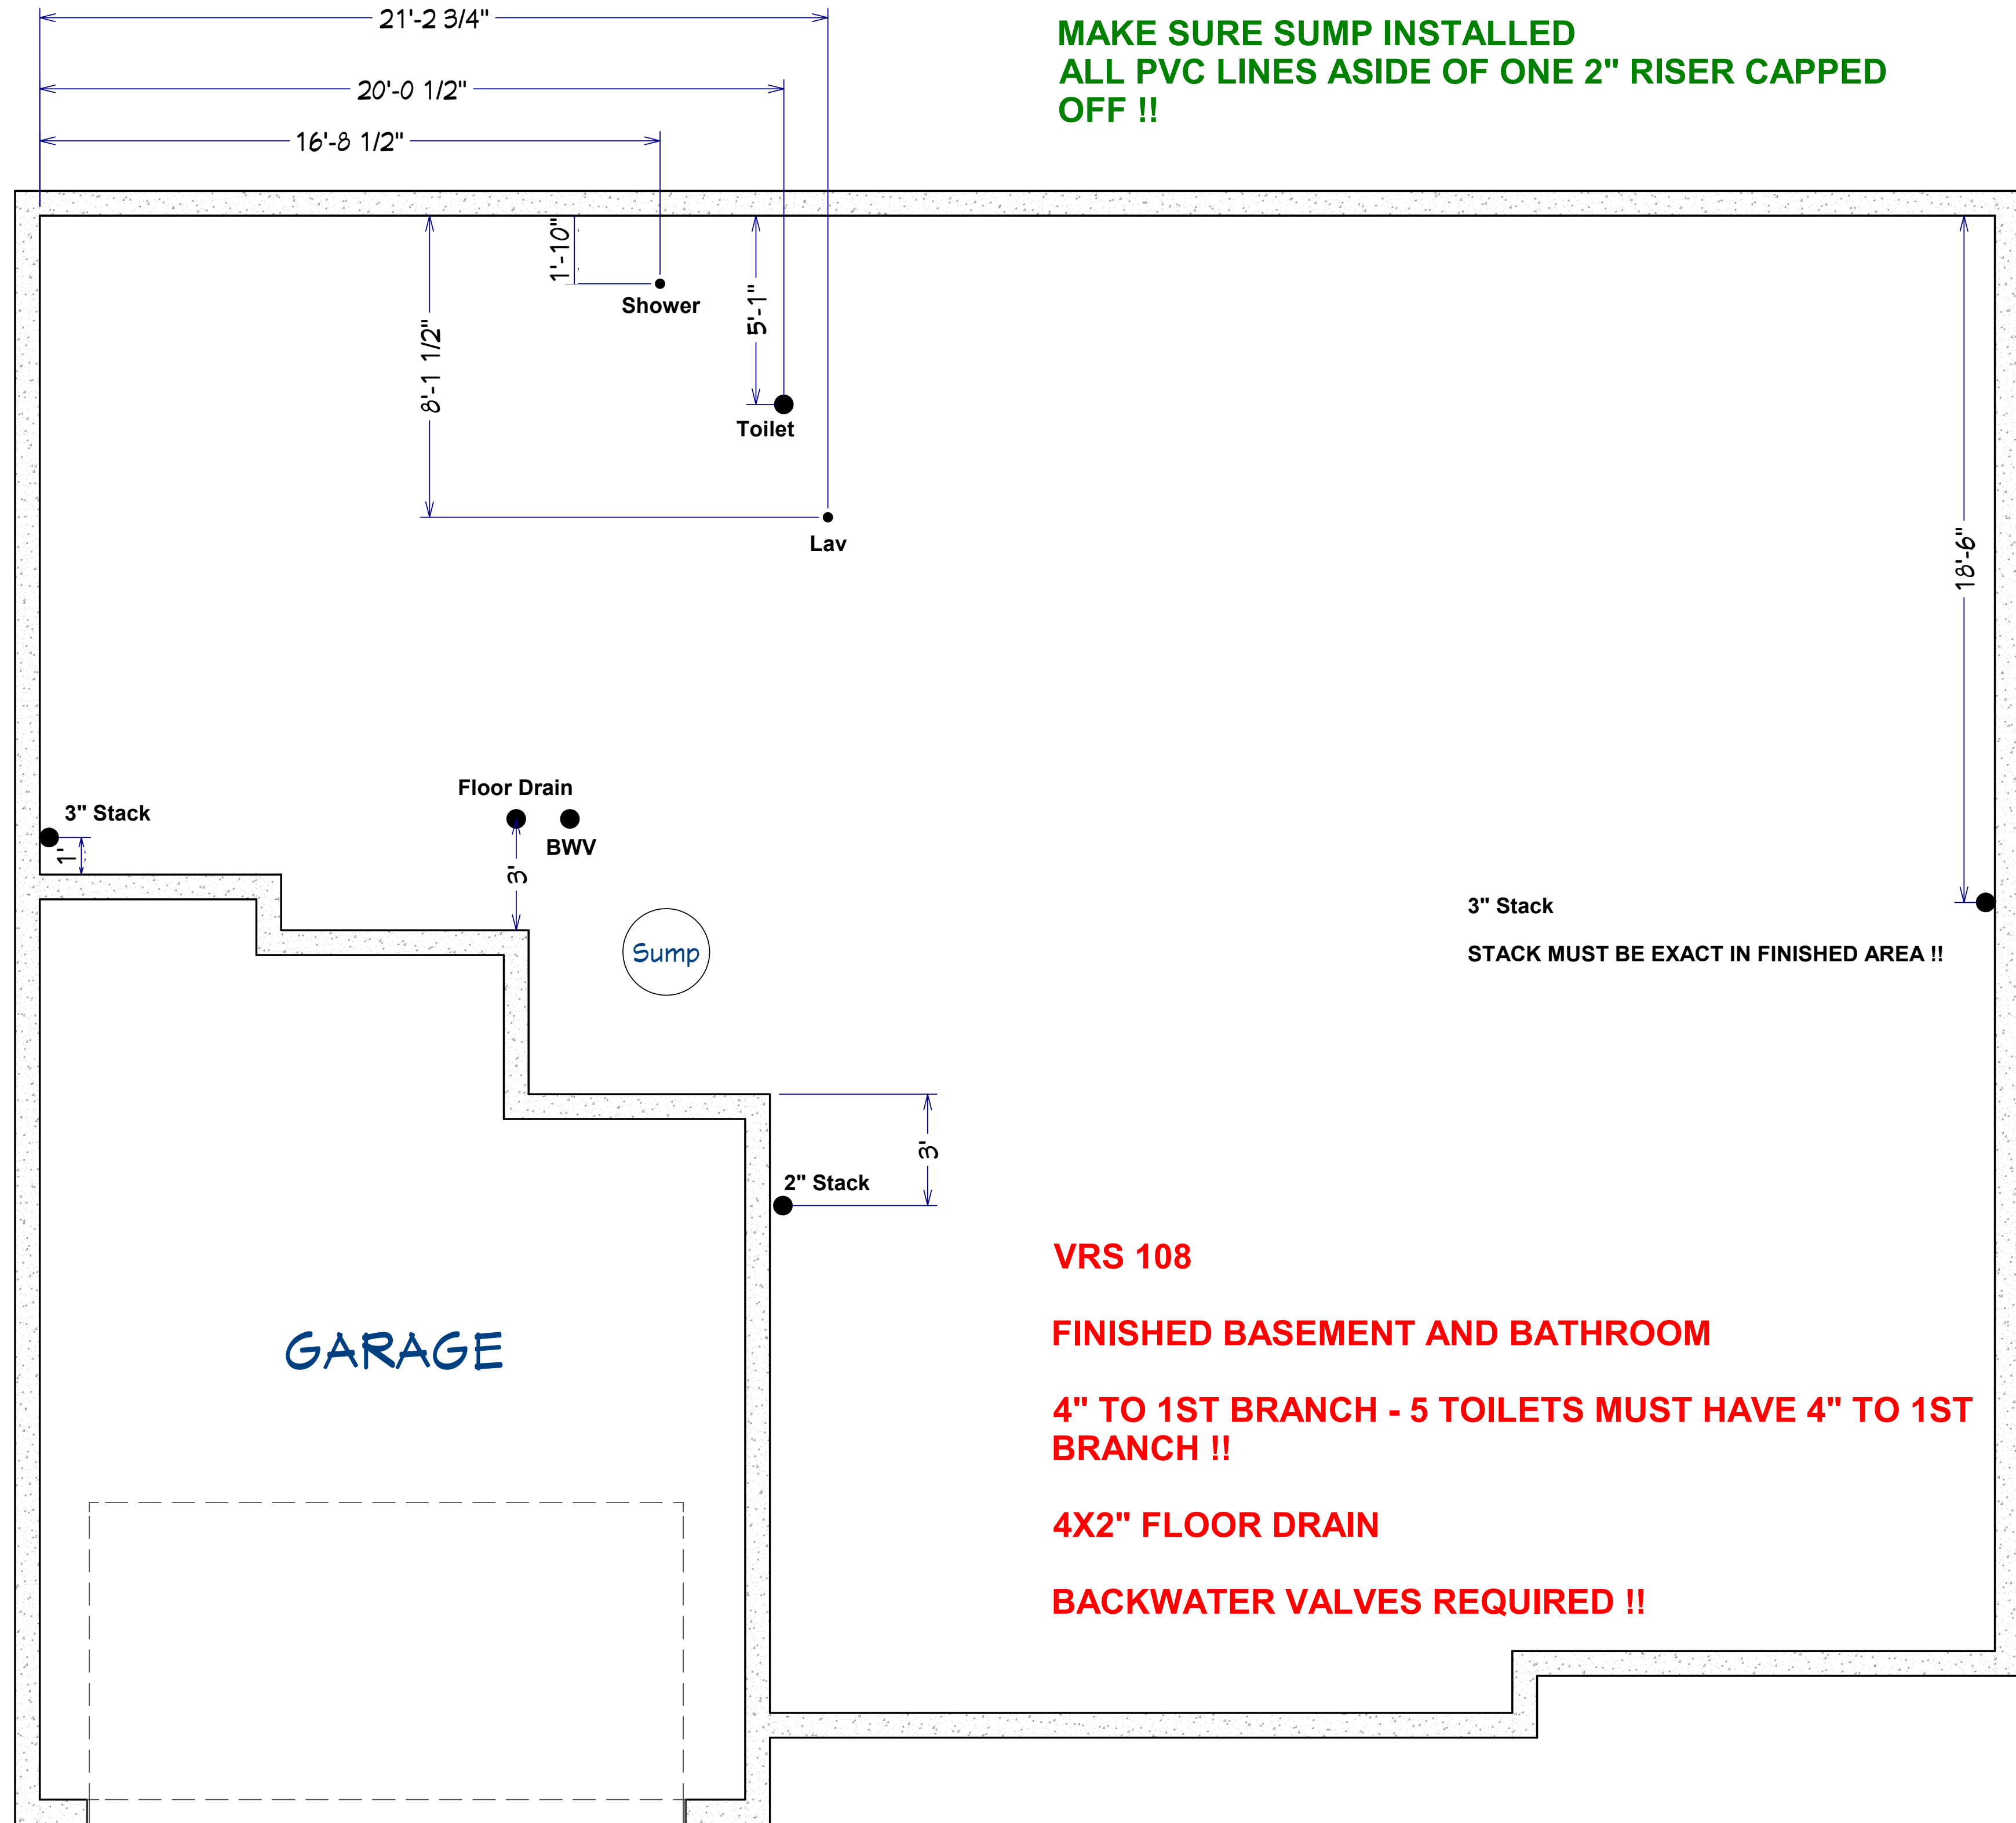

3" Stack
STACK MUST BE EXACT IN FINISHED AREA !!

GARAGE

VRS 108
FINISHED BASEMENT AND BATHROOM
4" TO 1ST BRANCH - 5 TOILETS MUST HAVE 4" TO 1ST BRANCH !!
4X2" FLOOR DRAIN
BACKWATER VALVES REQUIRED !!