


**NATE !**

**MAKE SURE SUMP INSTALLED  
ALL PVC LINES ASIDE OF ONE 2" RISER CAPPED OFF !!**

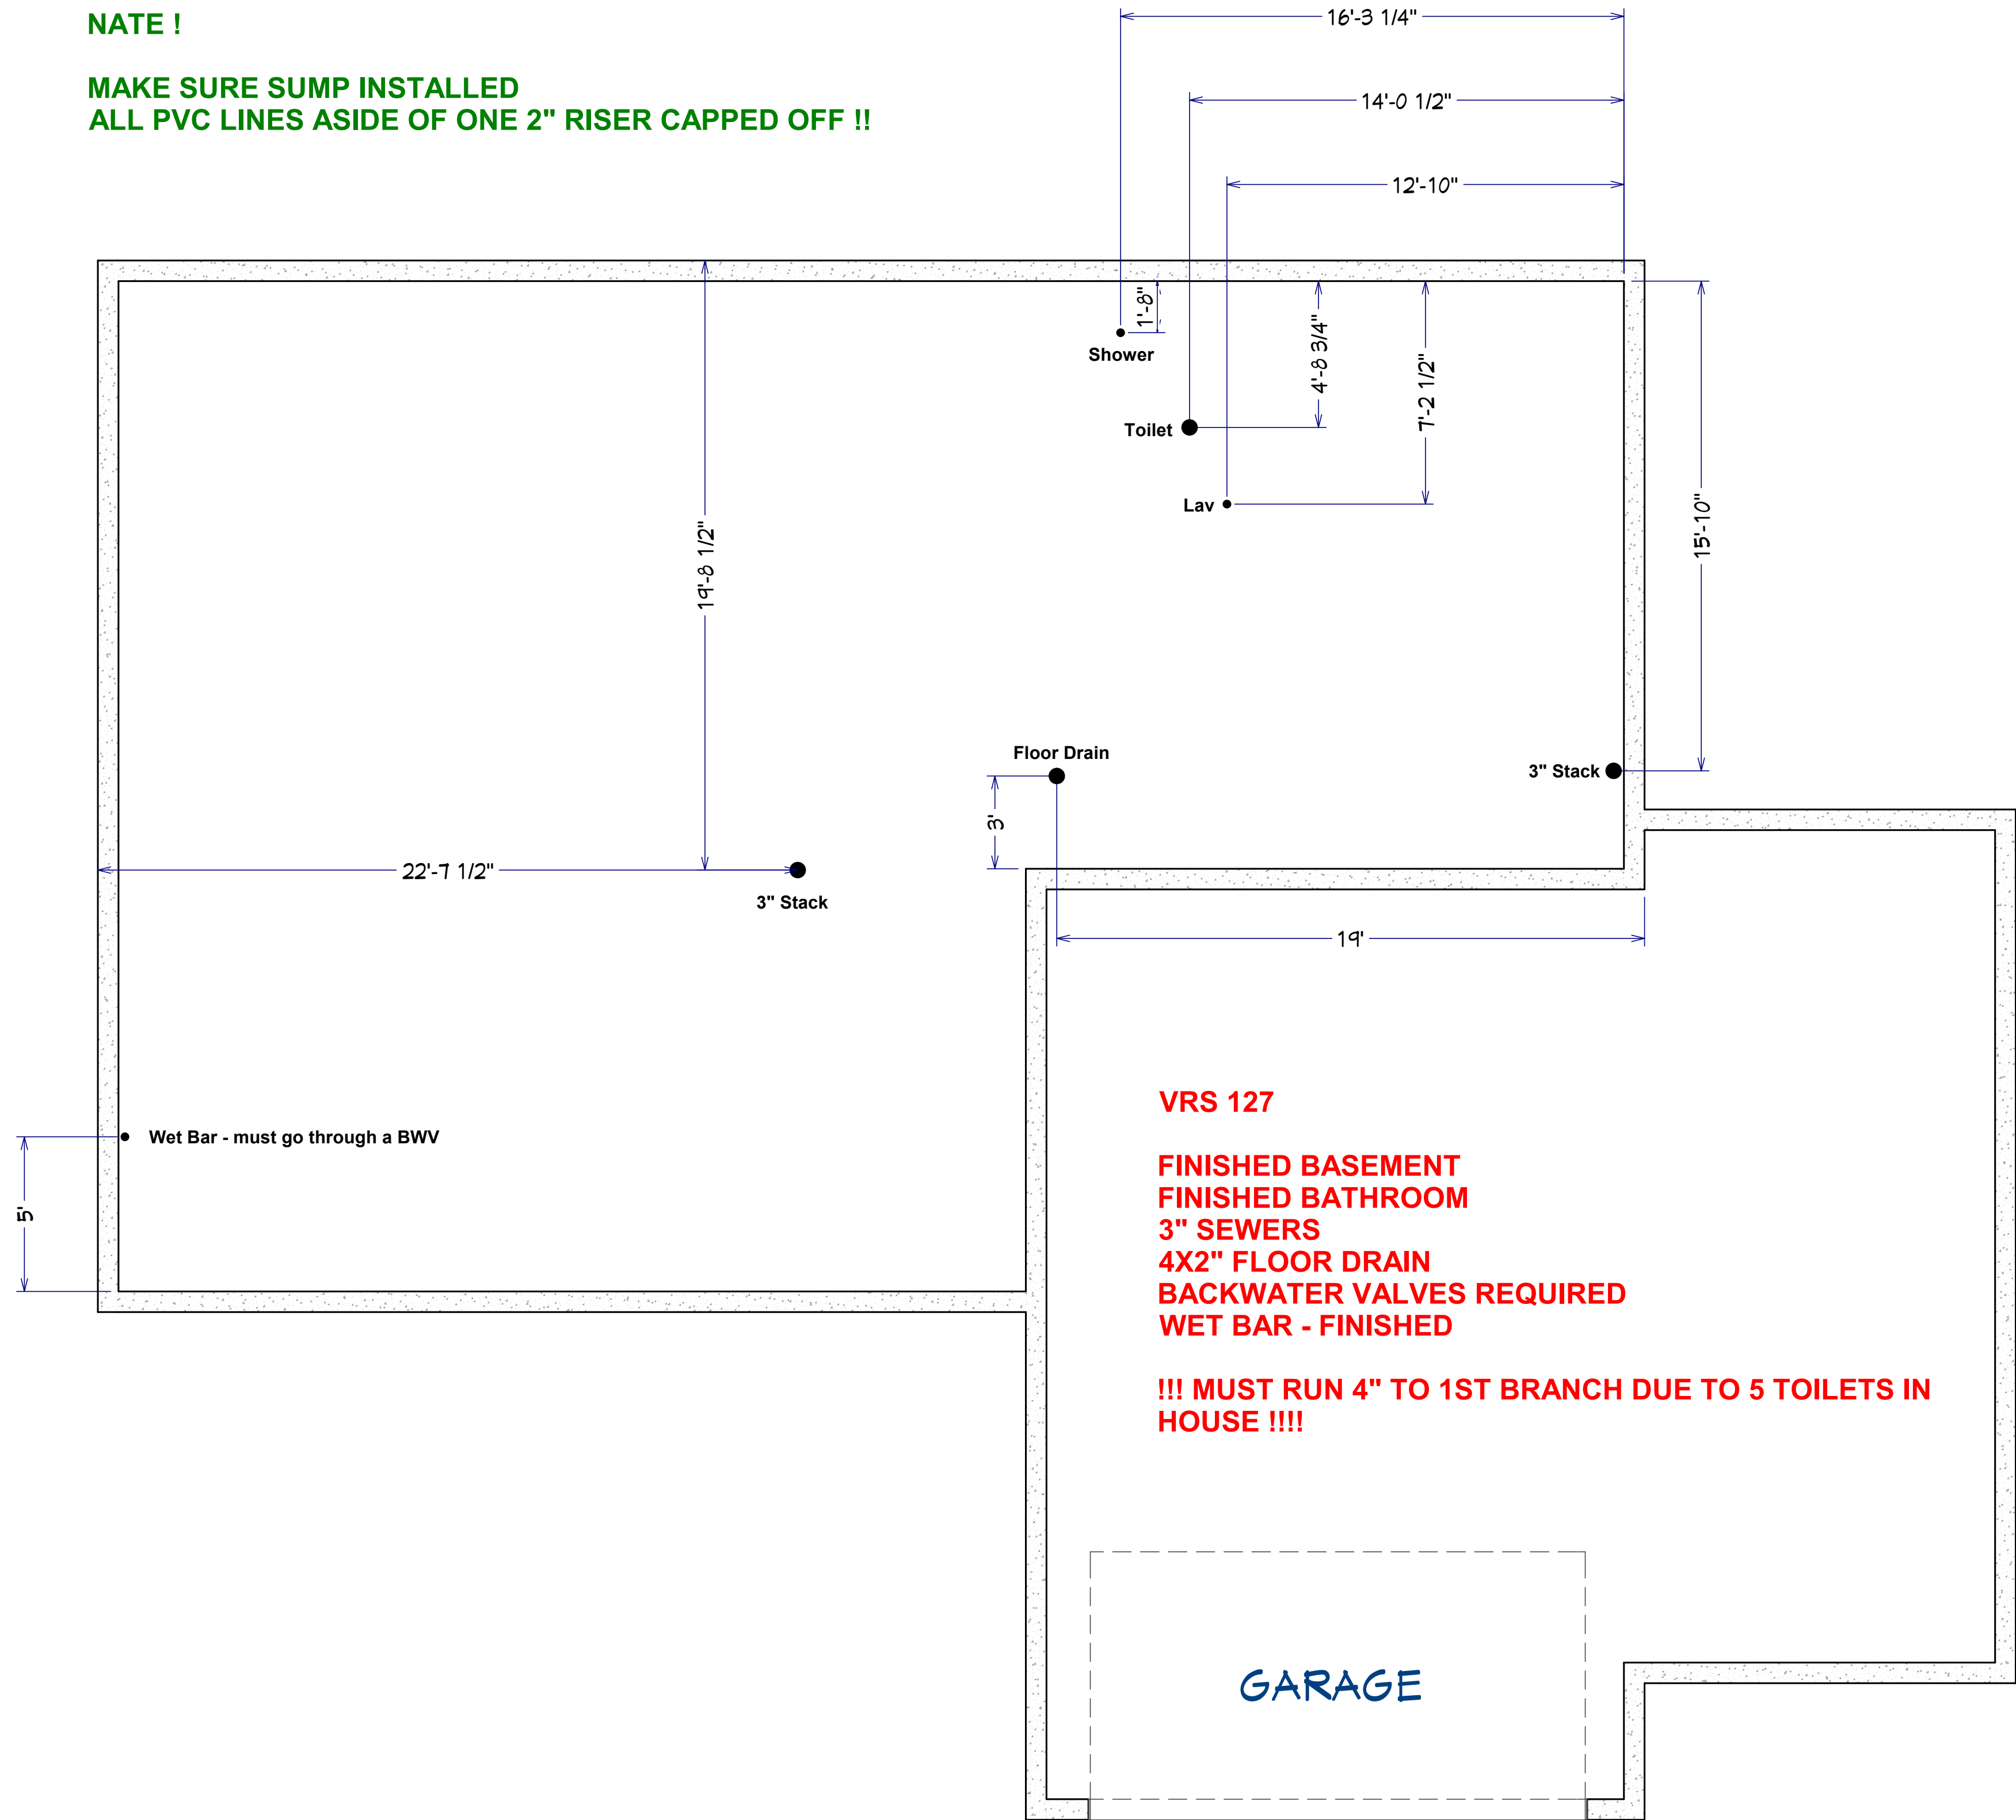

**VRS 127**

**FINISHED BASEMENT  
FINISHED BATHROOM  
3" SEWERS  
4X2" FLOOR DRAIN  
BACKWATER VALVES REQUIRED  
WET BAR - FINISHED**

**!!! MUST RUN 4" TO 1ST BRANCH DUE TO 5 TOILETS IN HOUSE !!!!**

**GARAGE**