


VRS 66

**FINISHED BASEMENT AND BATH
3" SEWERS
4X2 FLOOR DRAIN
BACKWATER REQUIRED**

28'-1"

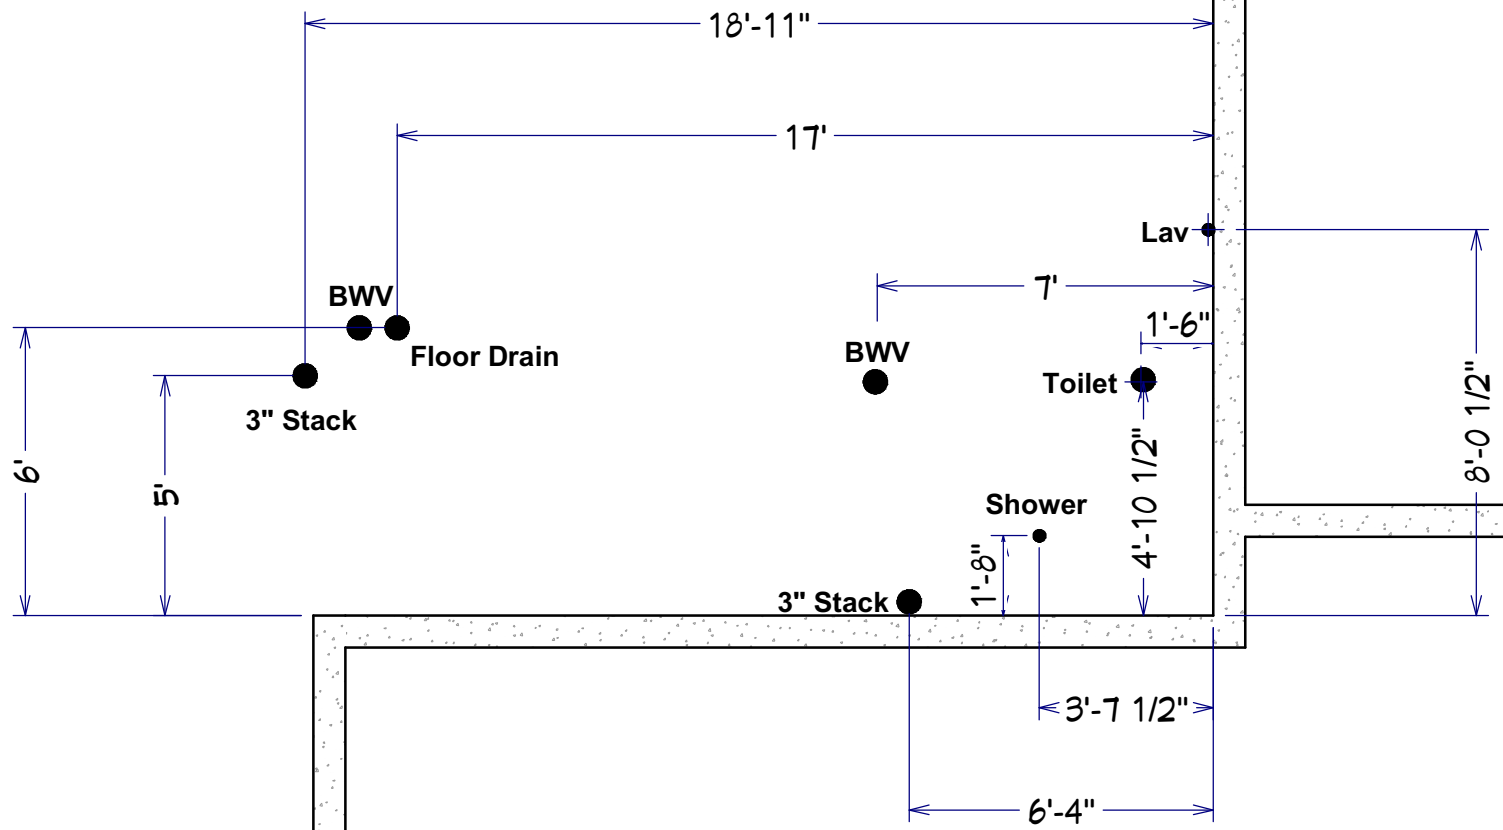

Sump

GARAGE

SEWER

PORCH