


SEWER AND WATER HERE

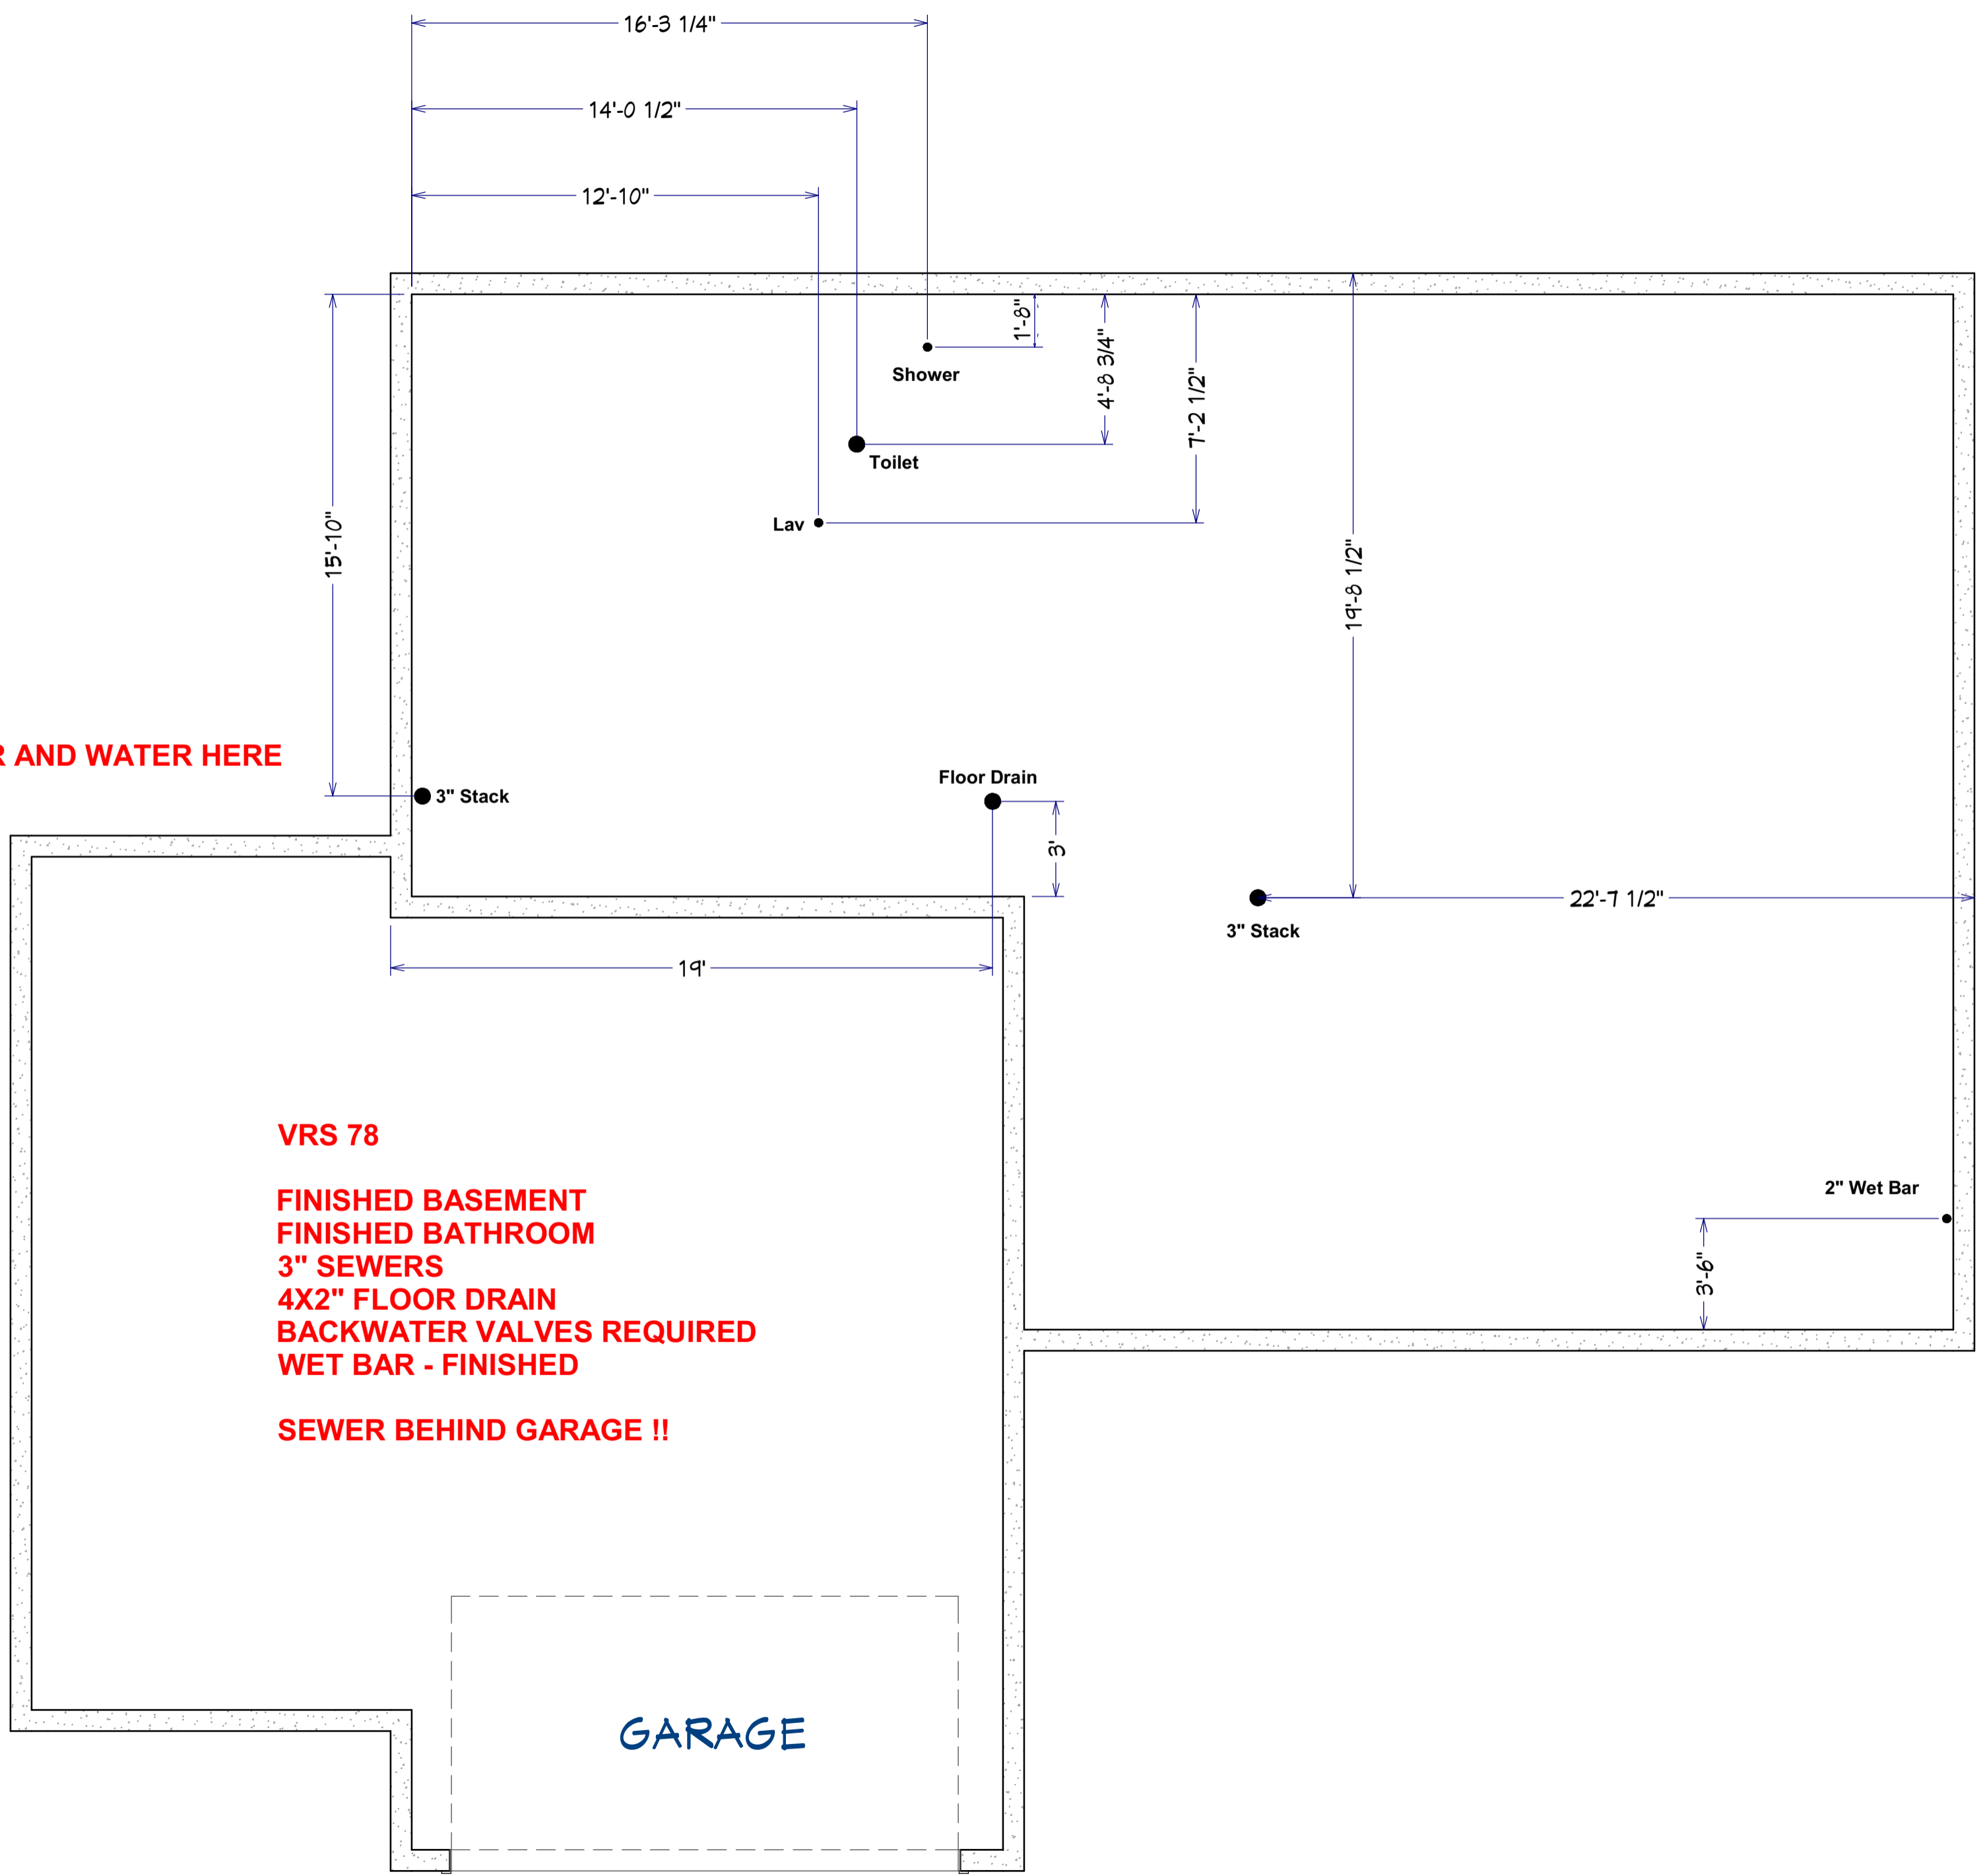

VRS 78
FINISHED BASEMENT
FINISHED BATHROOM
3" SEWERS
4X2" FLOOR DRAIN
BACKWATER VALVES REQUIRED
WET BAR - FINISHED

SEWER BEHIND GARAGE !!

GARAGE