
NATE !

MAKE SURE SUMP INSTALLED ALL PVC LINES ASIDE OF ONE 2" RISER CAPPED OFF !!

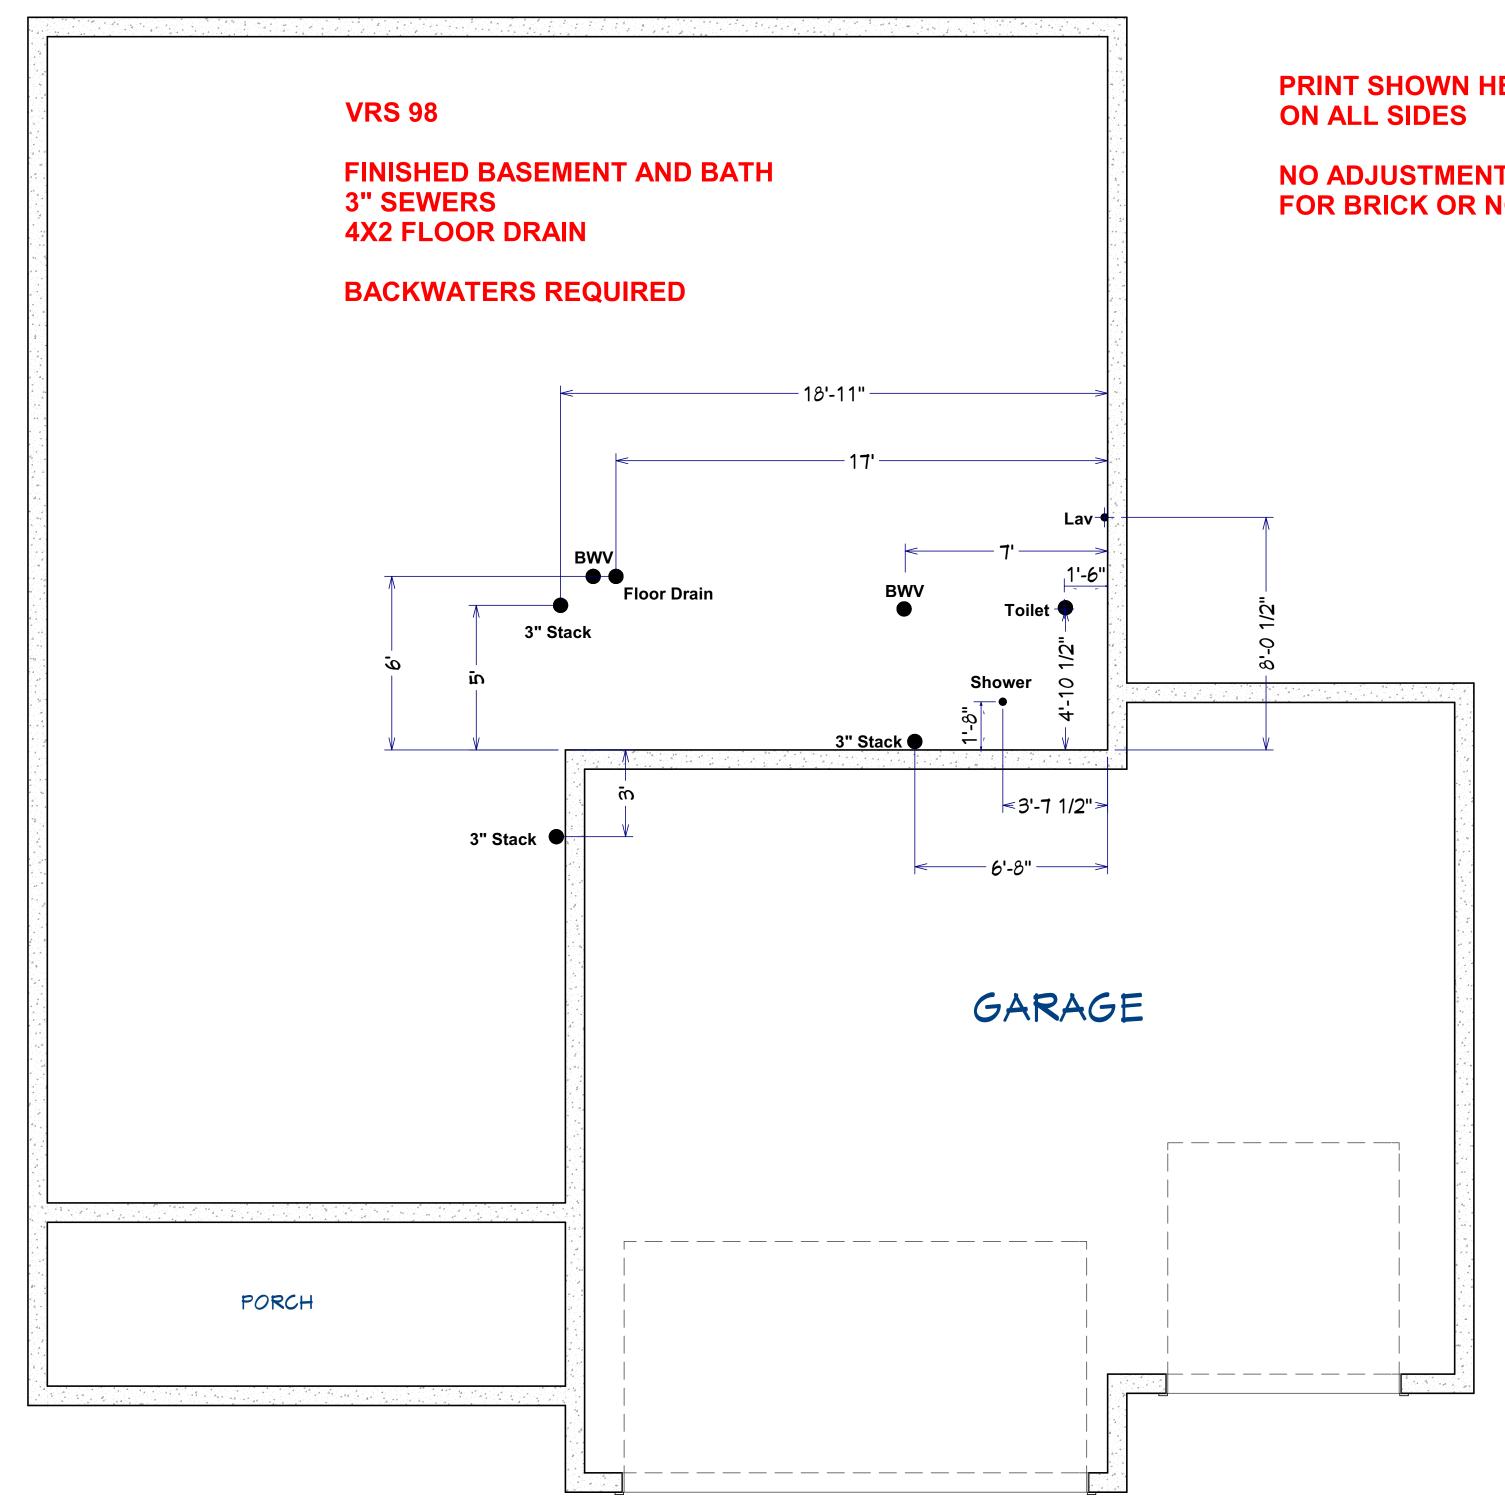

PRINT SHOWN HERE HAS BRICK

NO ADJUSTMENTS NEEDED FOR BRICK OR NO BRICK !!