


NATE !

**MAKE SURE SUMP INSTALLED
ALL PVC LINES ASIDE OF ONE
2" RISER CAPPED OFF !!**

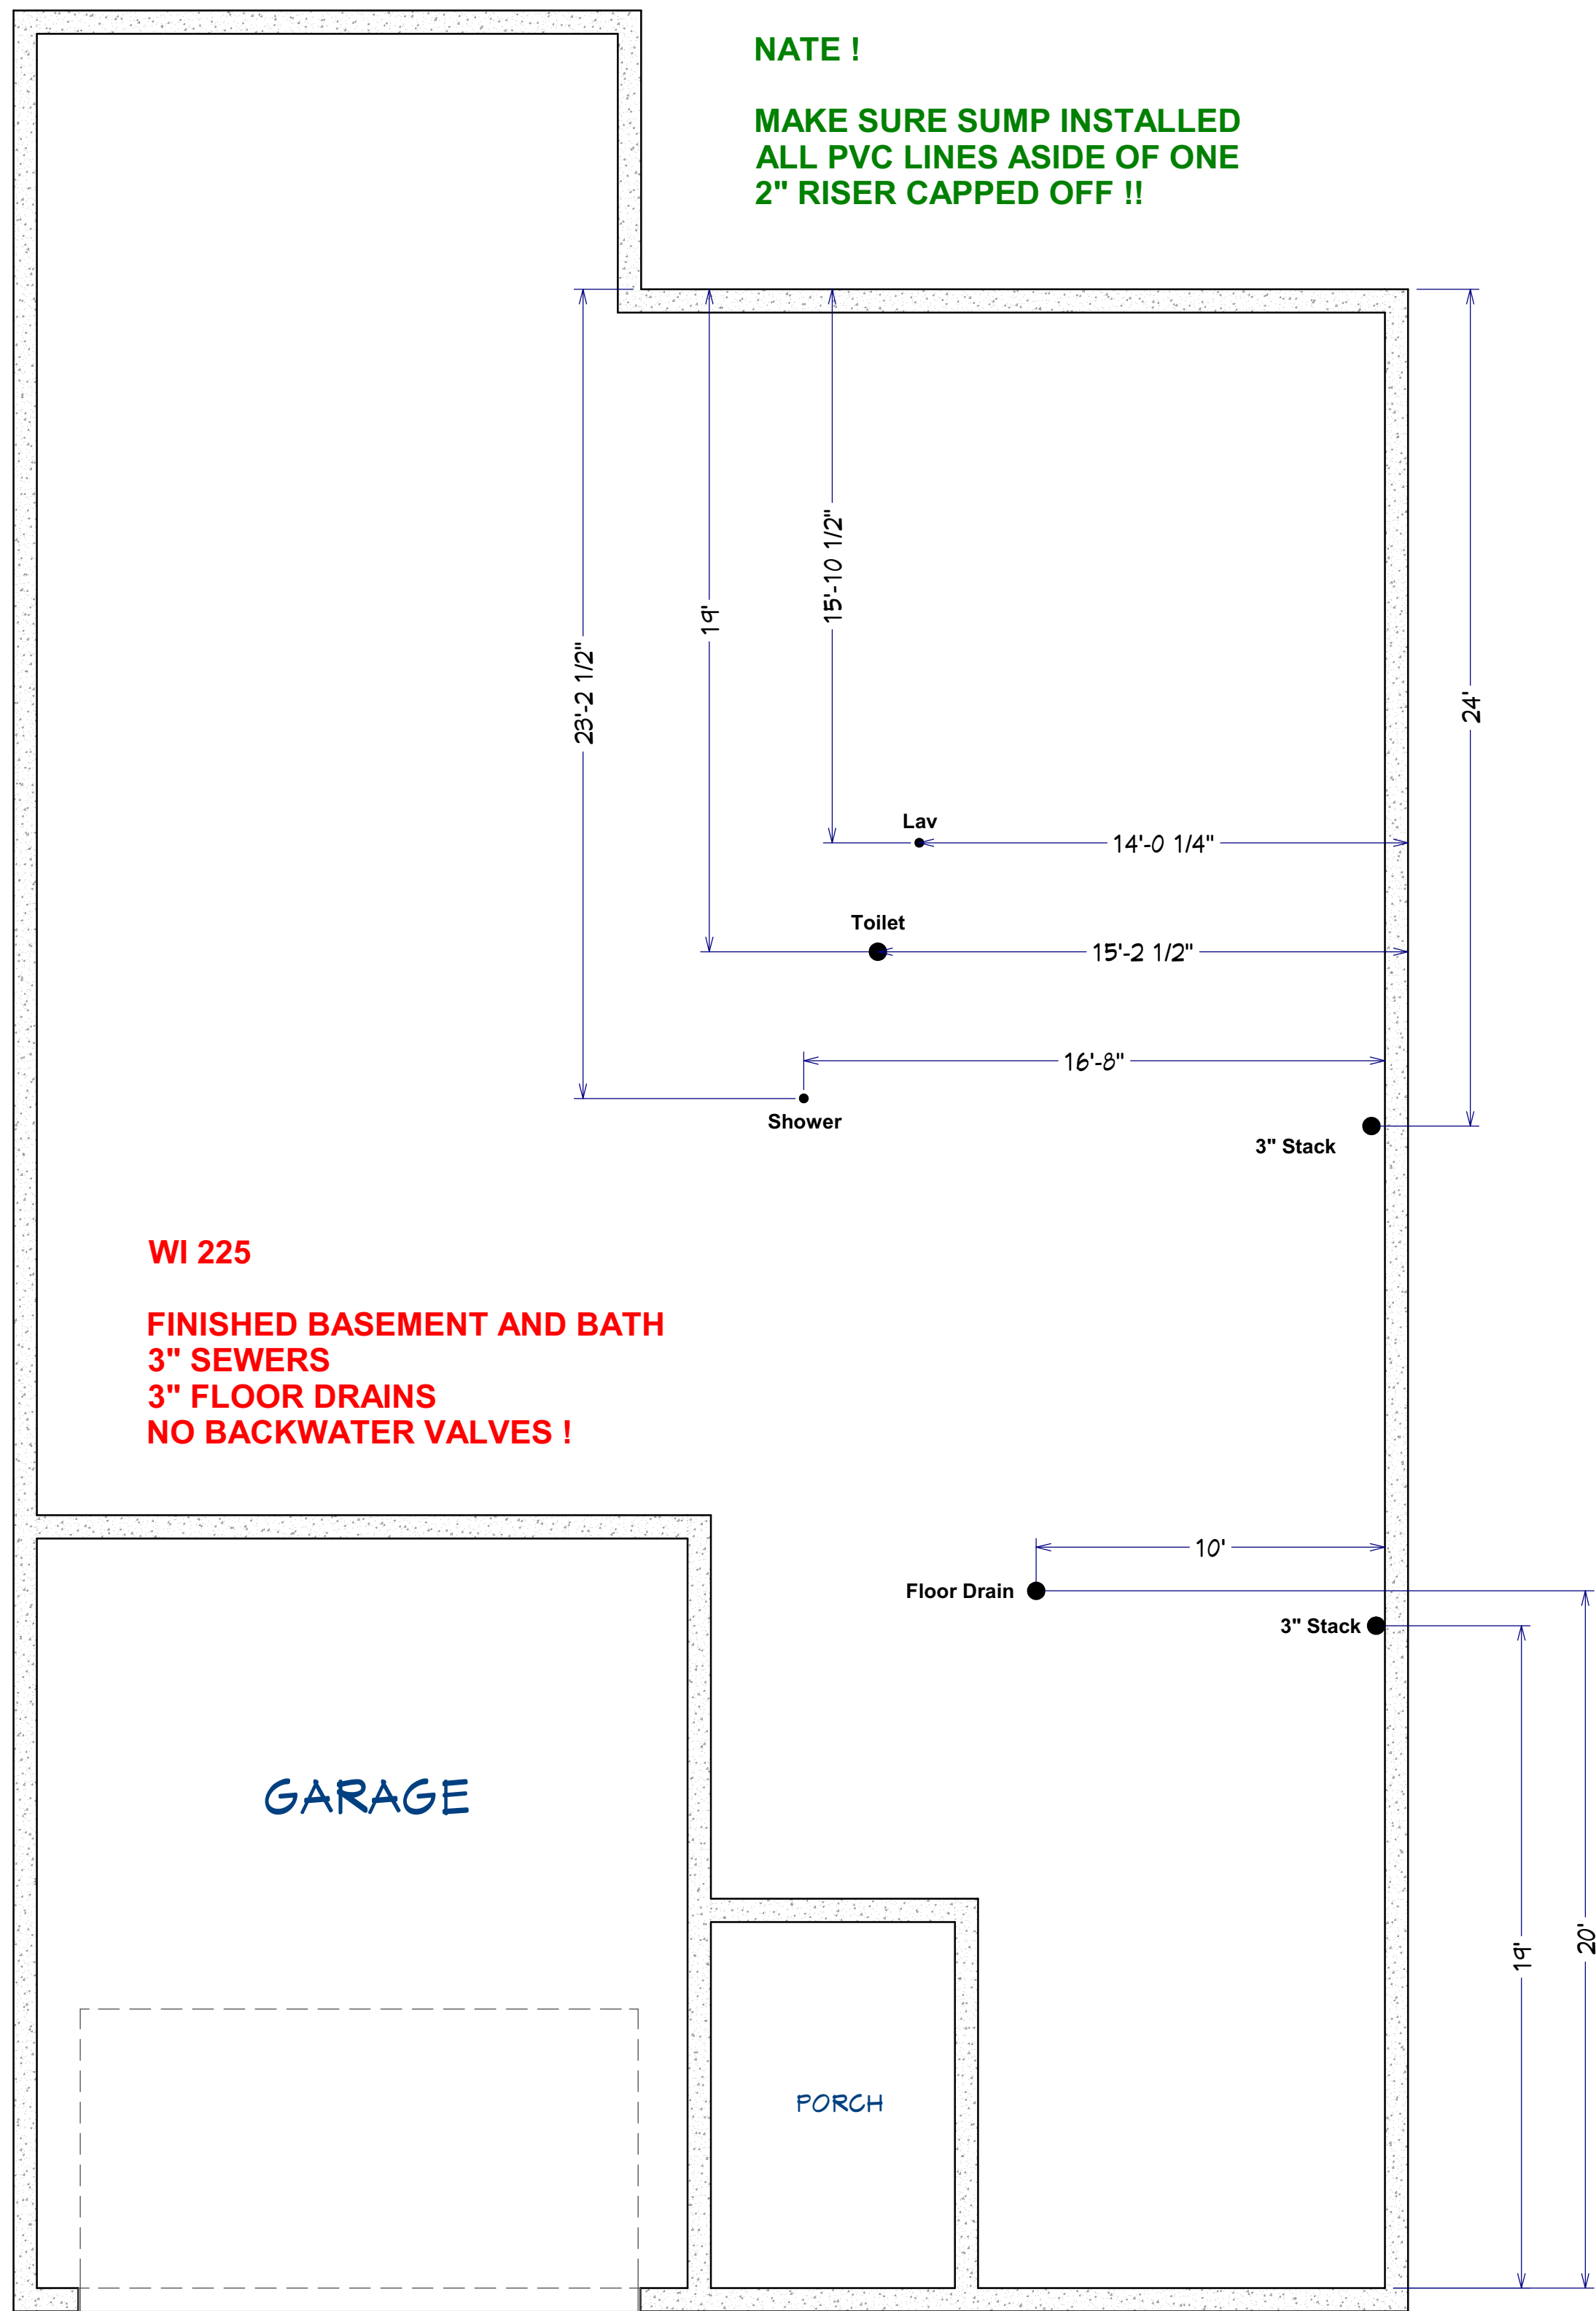

WI 225

**FINISHED BASEMENT AND BATH
3" SEWERS
3" FLOOR DRAINS
NO BACKWATER VALVES !**

GARAGE

PORCH