


**WI 243
FINISHED BASEMENT AND
BATHROOM
3" SEWERS
3" FLOOR DRAIN
NO BWVS !**

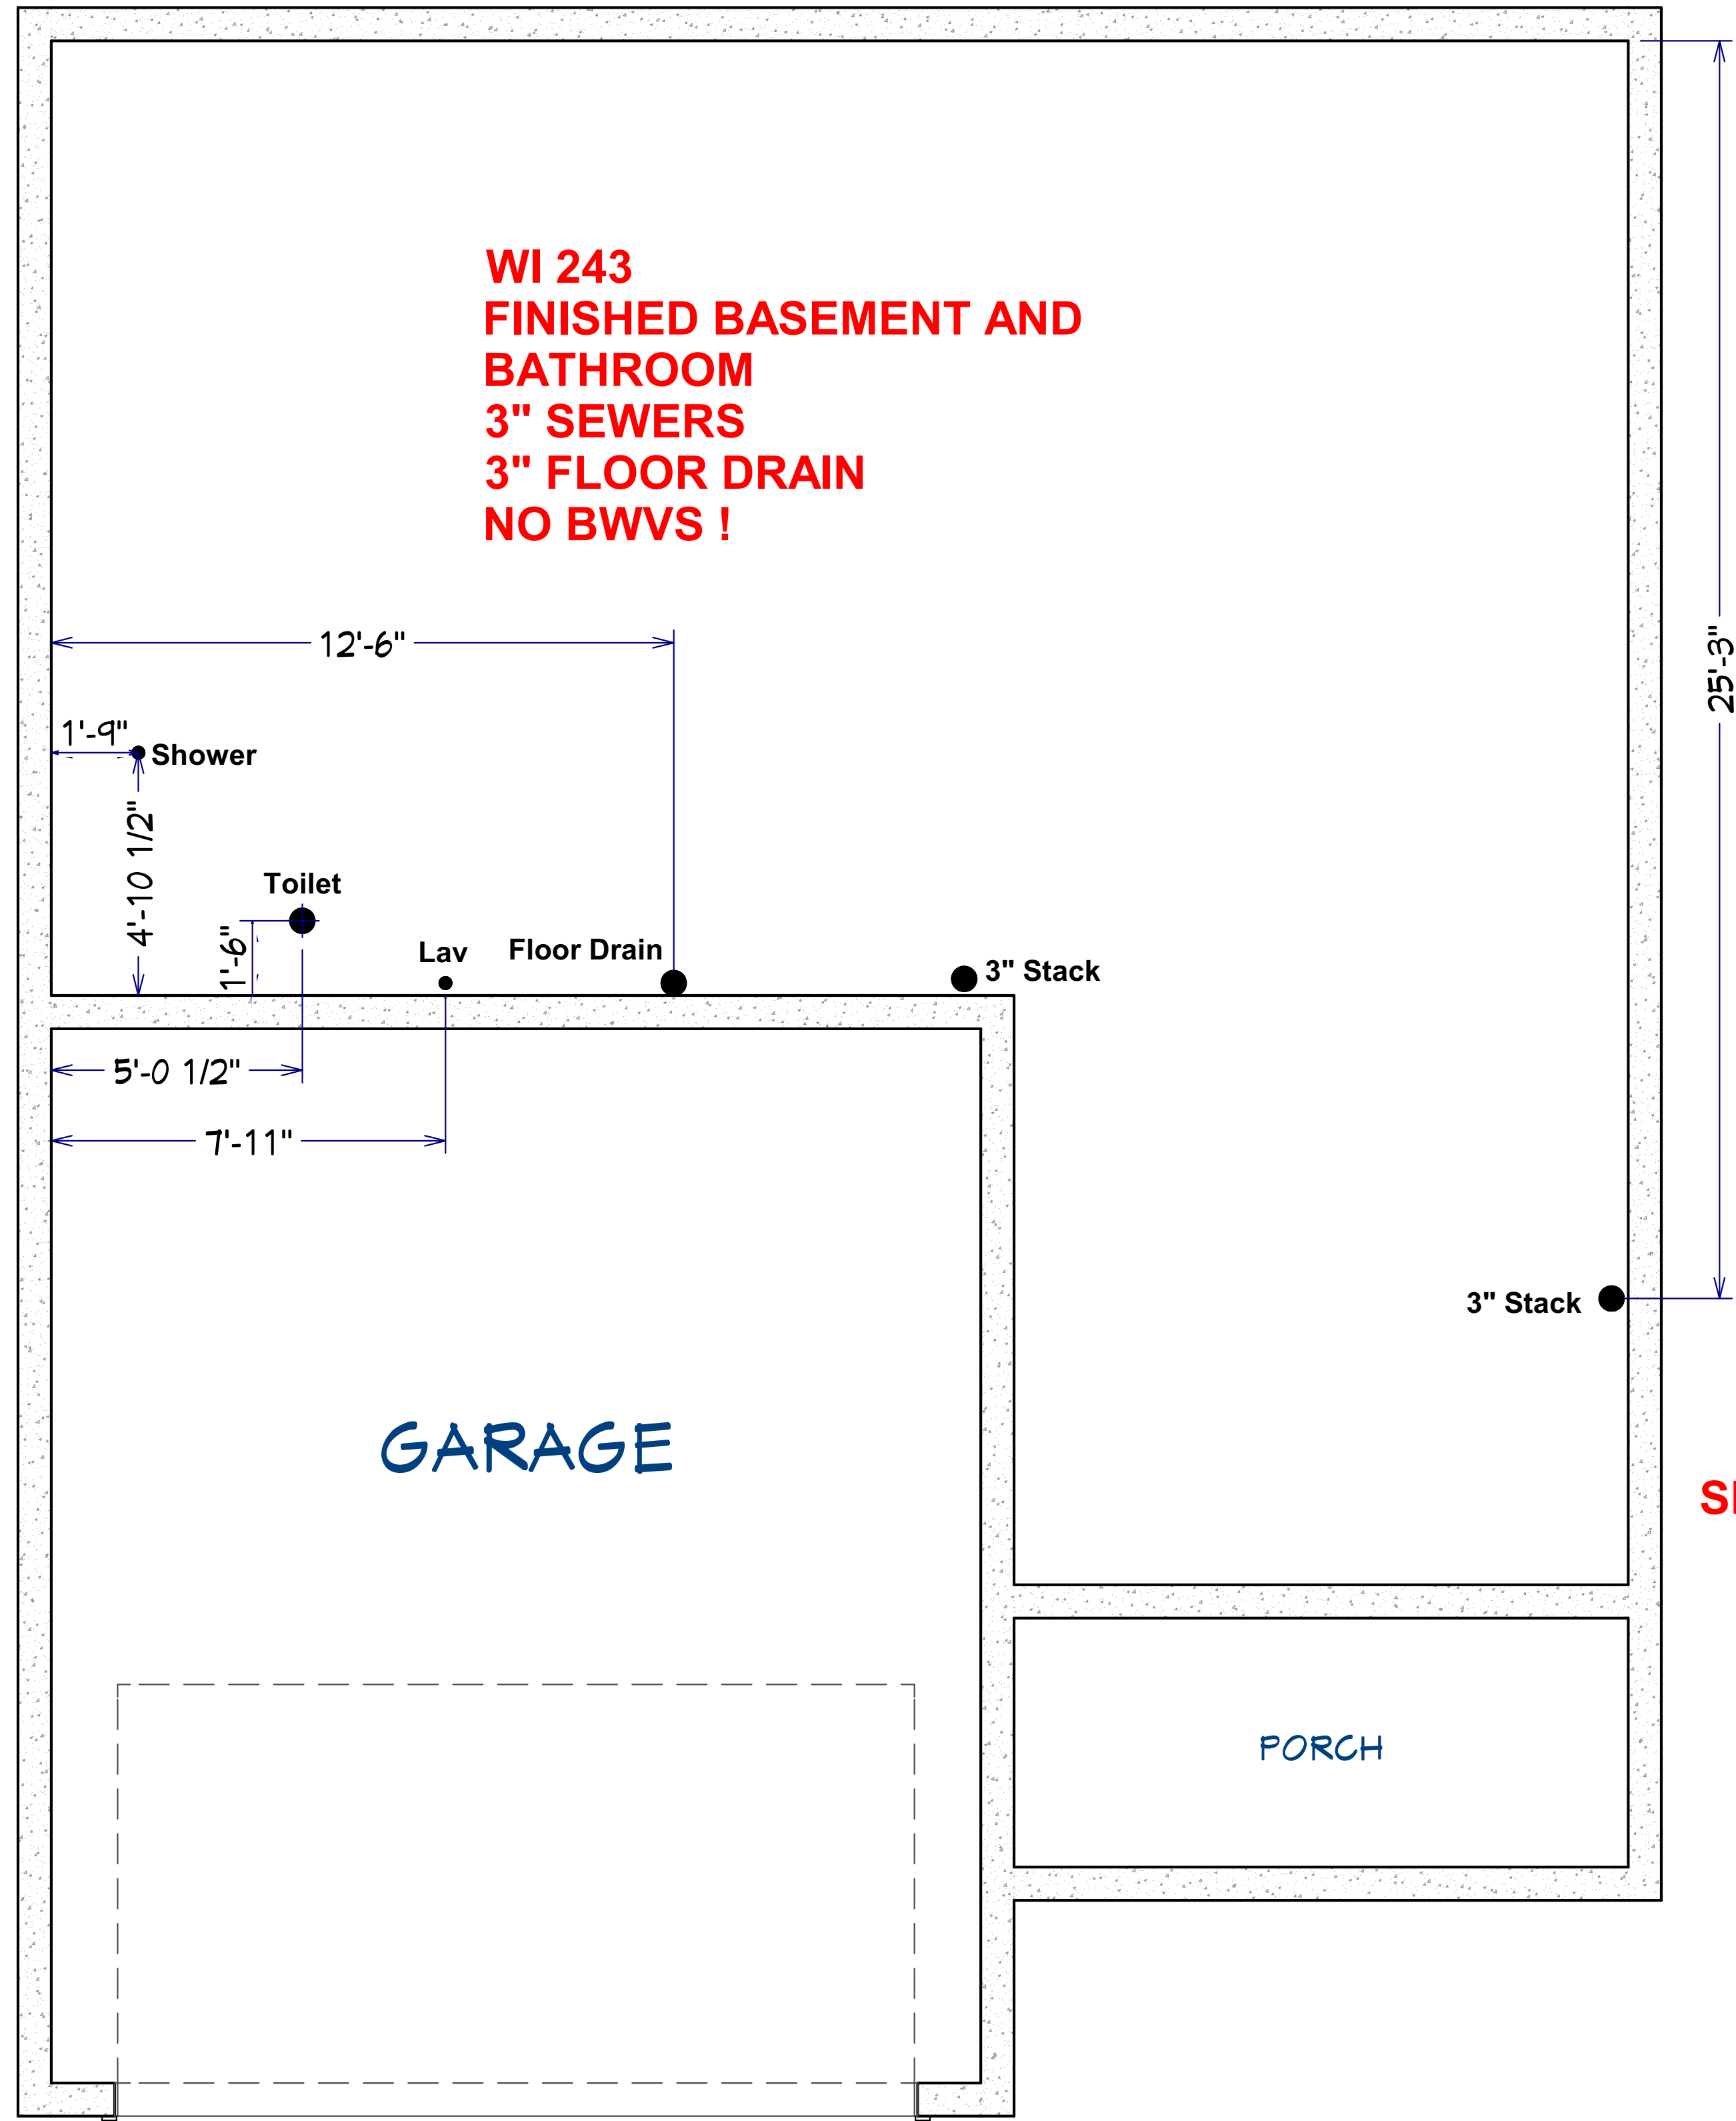

SEWER HERE