


NATE !

**MAKE SURE SUMP INSTALLED
ALL PVC LINES ASIDE OF ONE 2" RISER CAPPED OFF !!**

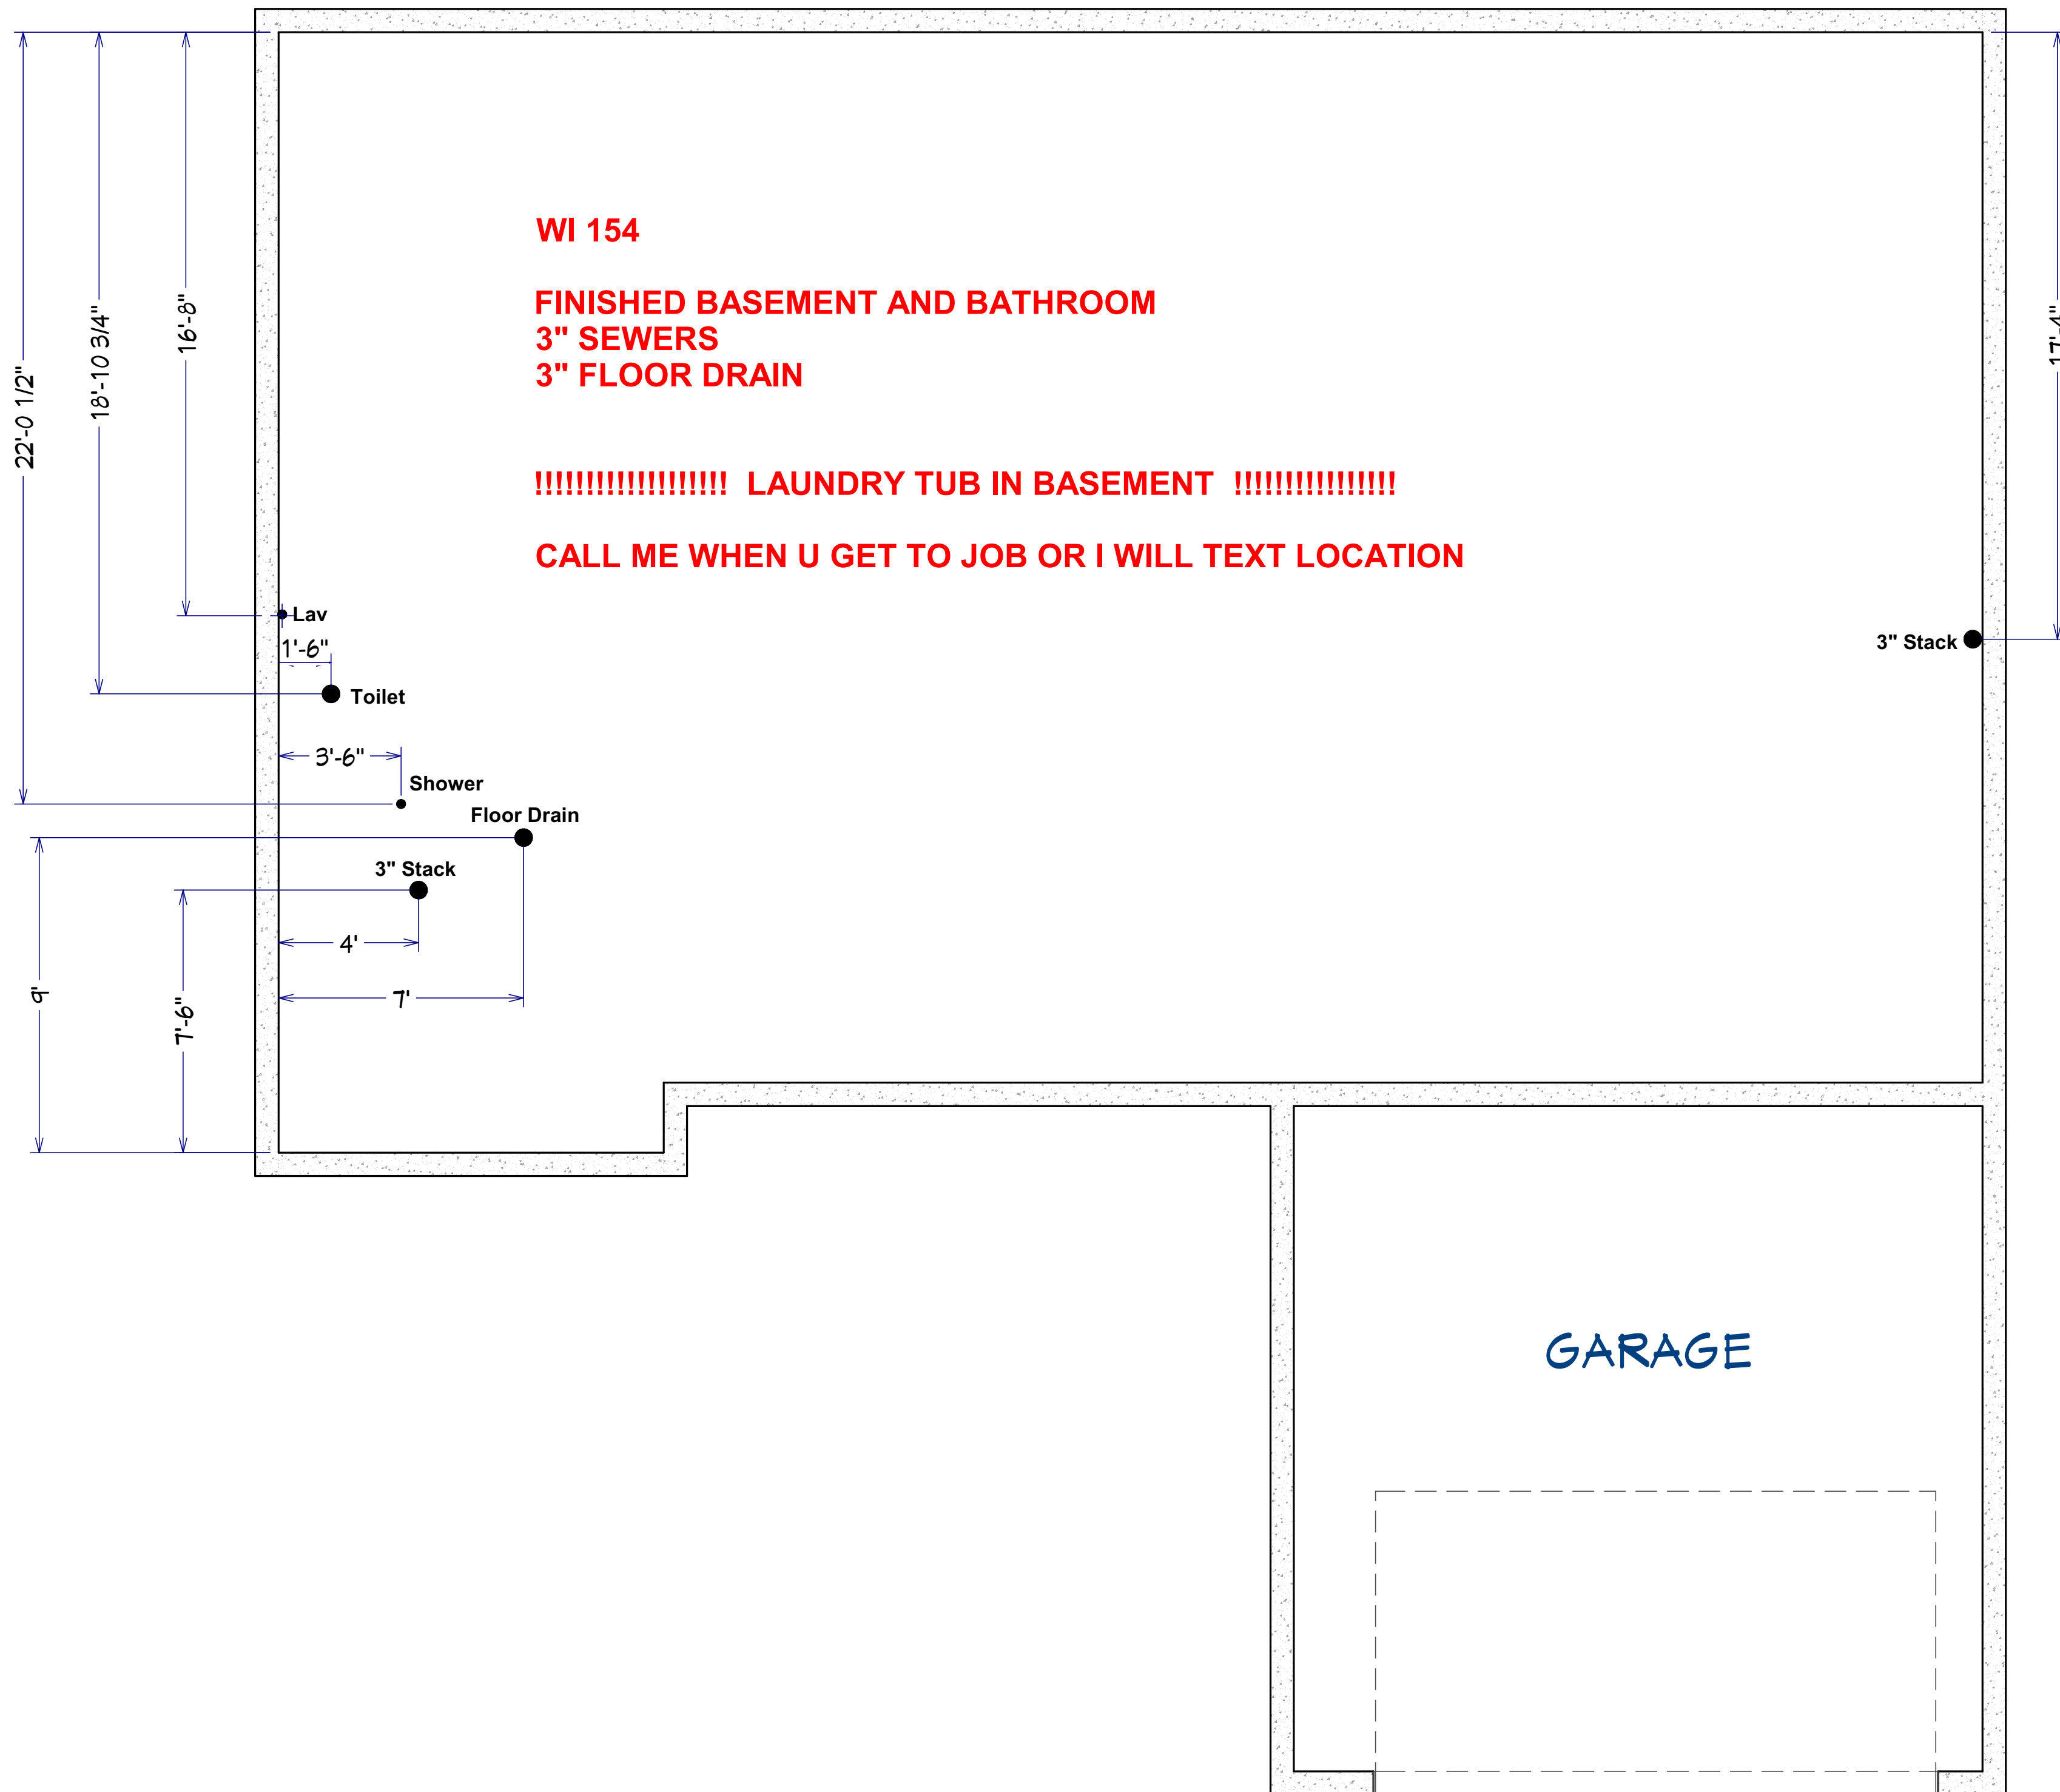

WI 154

FINISHED BASEMENT AND BATHROOM

3" SEWERS

3" FLOOR DRAIN

!!!!!!!!!!!!!!!!!!!! LAUNDRY TUB IN BASEMENT !!!!!!!!!!!!!!!!!!!!!

CALL ME WHEN U GET TO JOB OR I WILL TEXT LOCATION

GARAGE