


**GARAGE**

**WI 181  
2 STORY SLAB  
4" TO 1ST BRANCH  
3" FLOOR DRAINS**

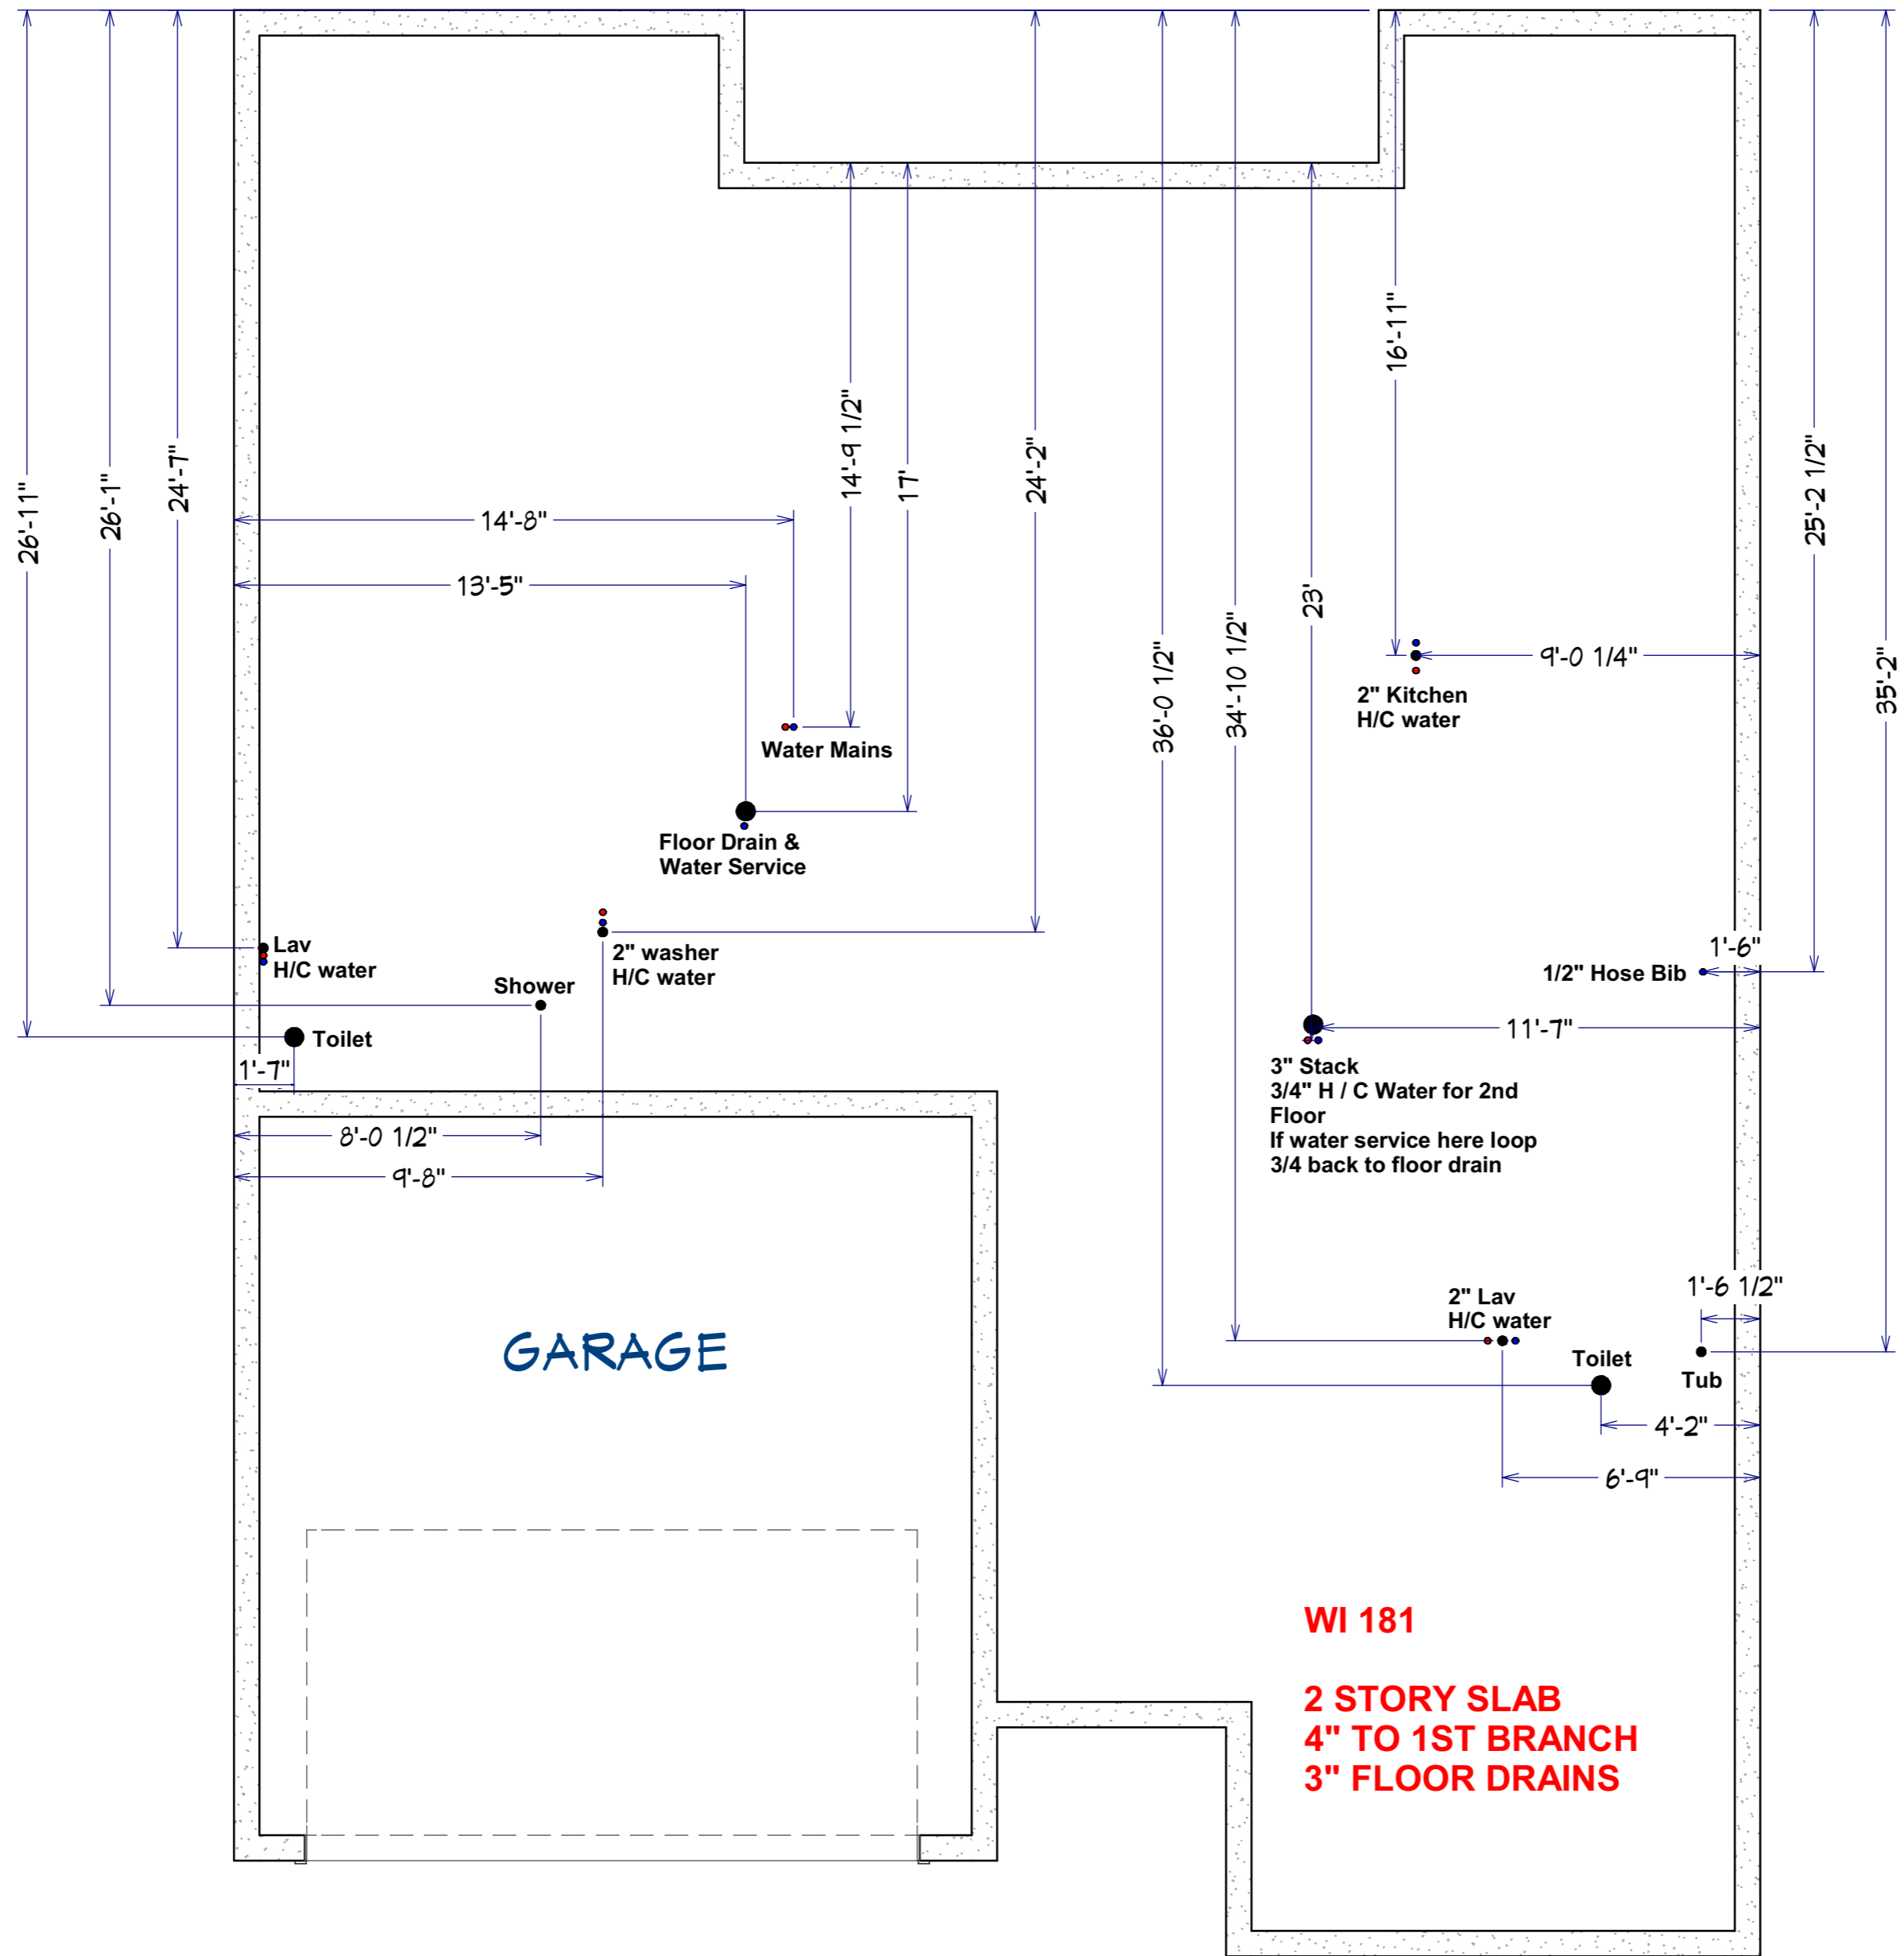

**GARAGE**

**WI 181  
2 STORY SLAB  
4" TO 1ST BRANCH  
3" FLOOR DRAINS**