


**WI 184
FINISHED BASEMENT AND
BATHROOM
4" SEWERS
3" FLOOR DRAIN**

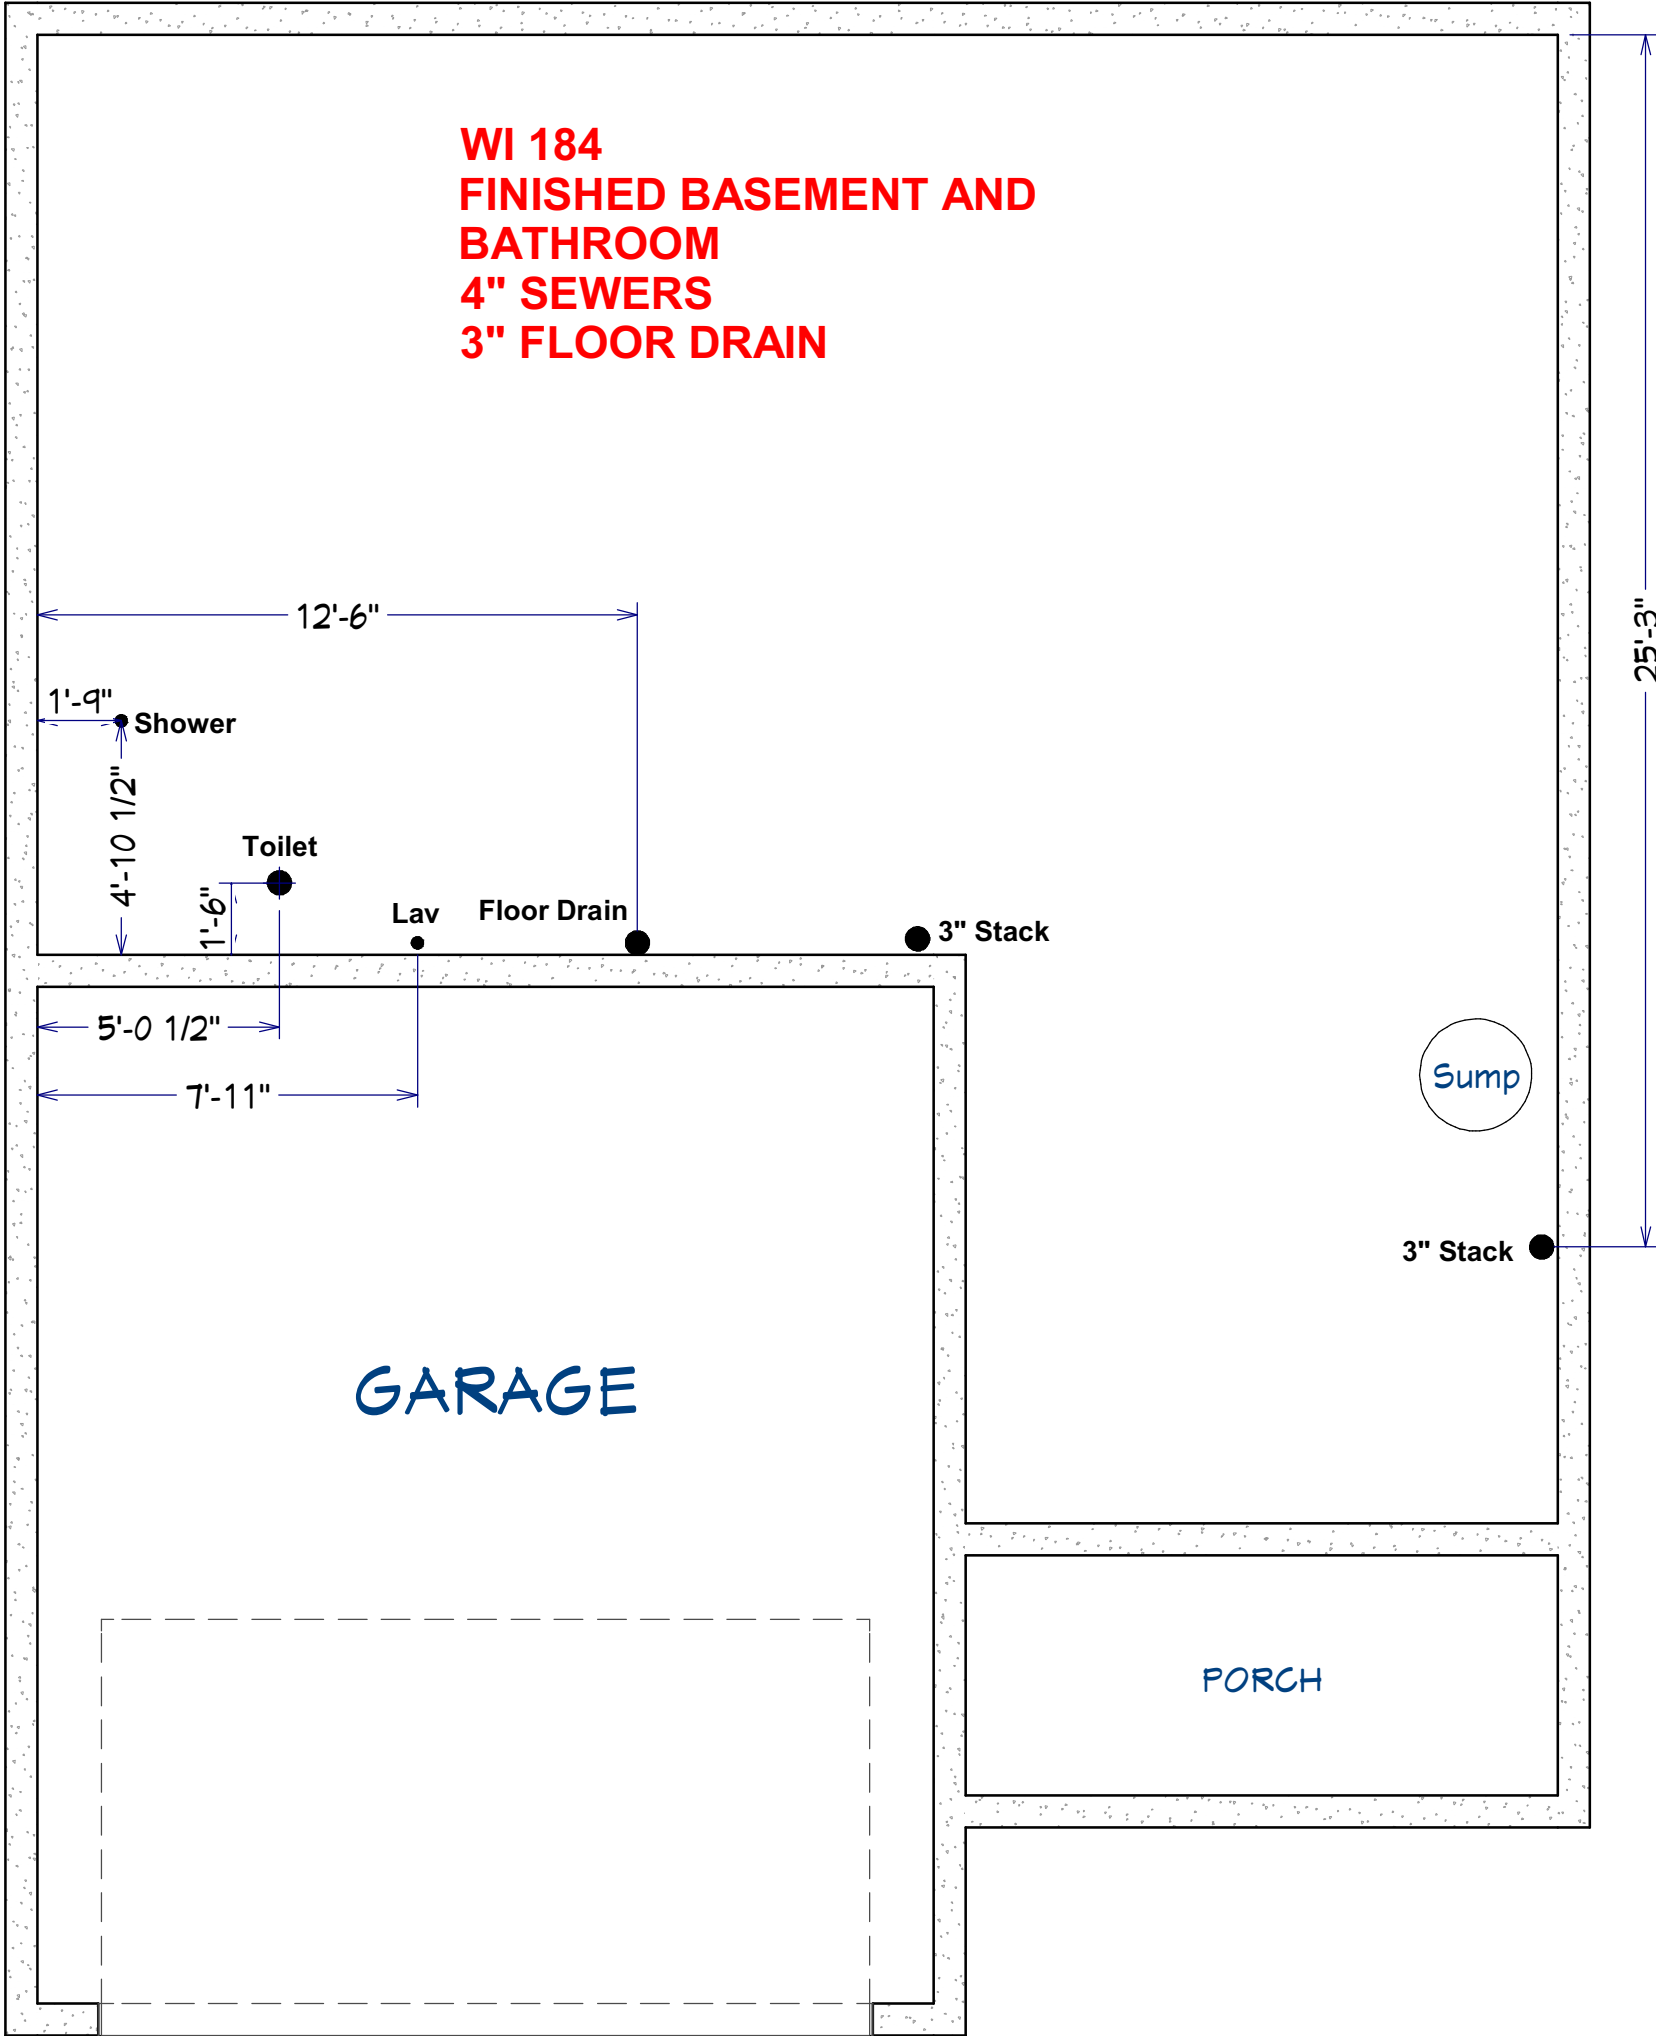

12'-6"

1'-9" Shower

4'-10 1/2" Toilet

1'-6"

Lav

Floor Drain

3" Stack

5'-0 1/2"

7'-11"

Sump

3" Stack

GARAGE

PORCH

25'-3"