


MAKE SURE SUMP INSTALLED  
ALL PVC LINES ASIDE OF ONE 2" RISER CAPPED OFF !!

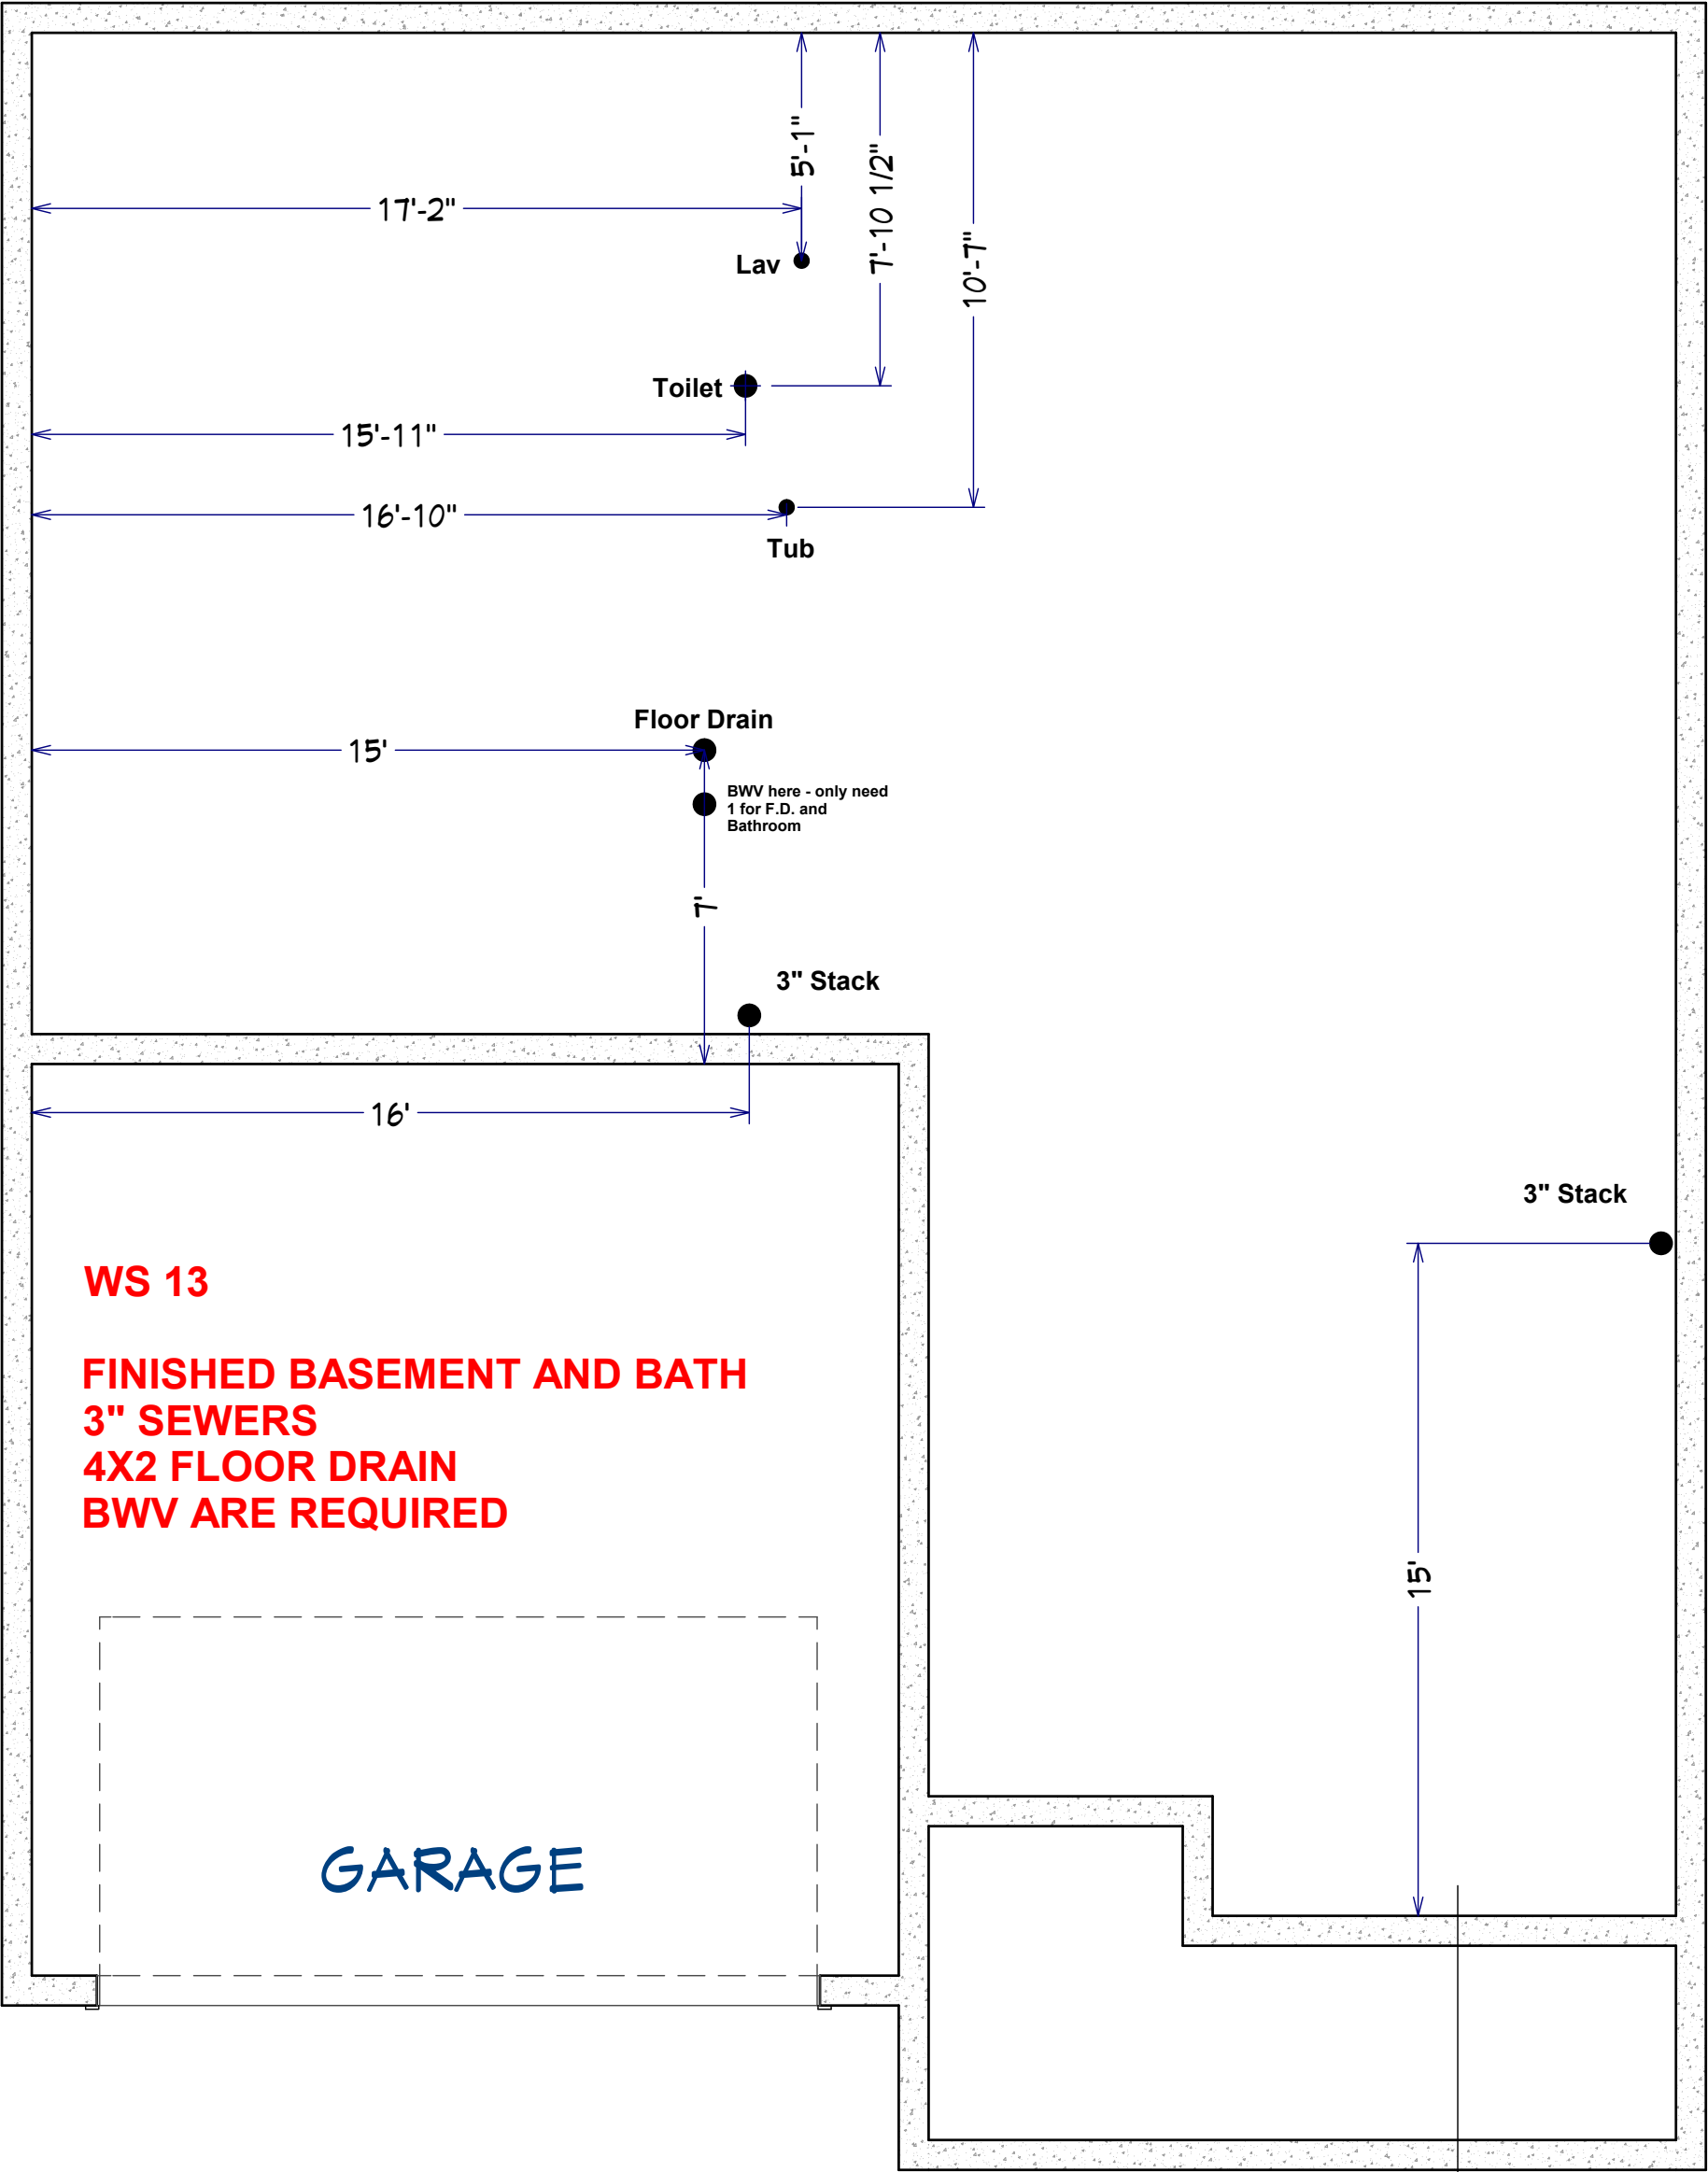

WS 13

FINISHED BASEMENT AND BATH  
3" SEWERS  
4X2 FLOOR DRAIN  
BWV ARE REQUIRED

GARAGE

SEWER