


MAKE SURE SUMP INSTALLED
ALL PVC LINES ASIDE OF ONE 2" RISER CAPPED OFF !!

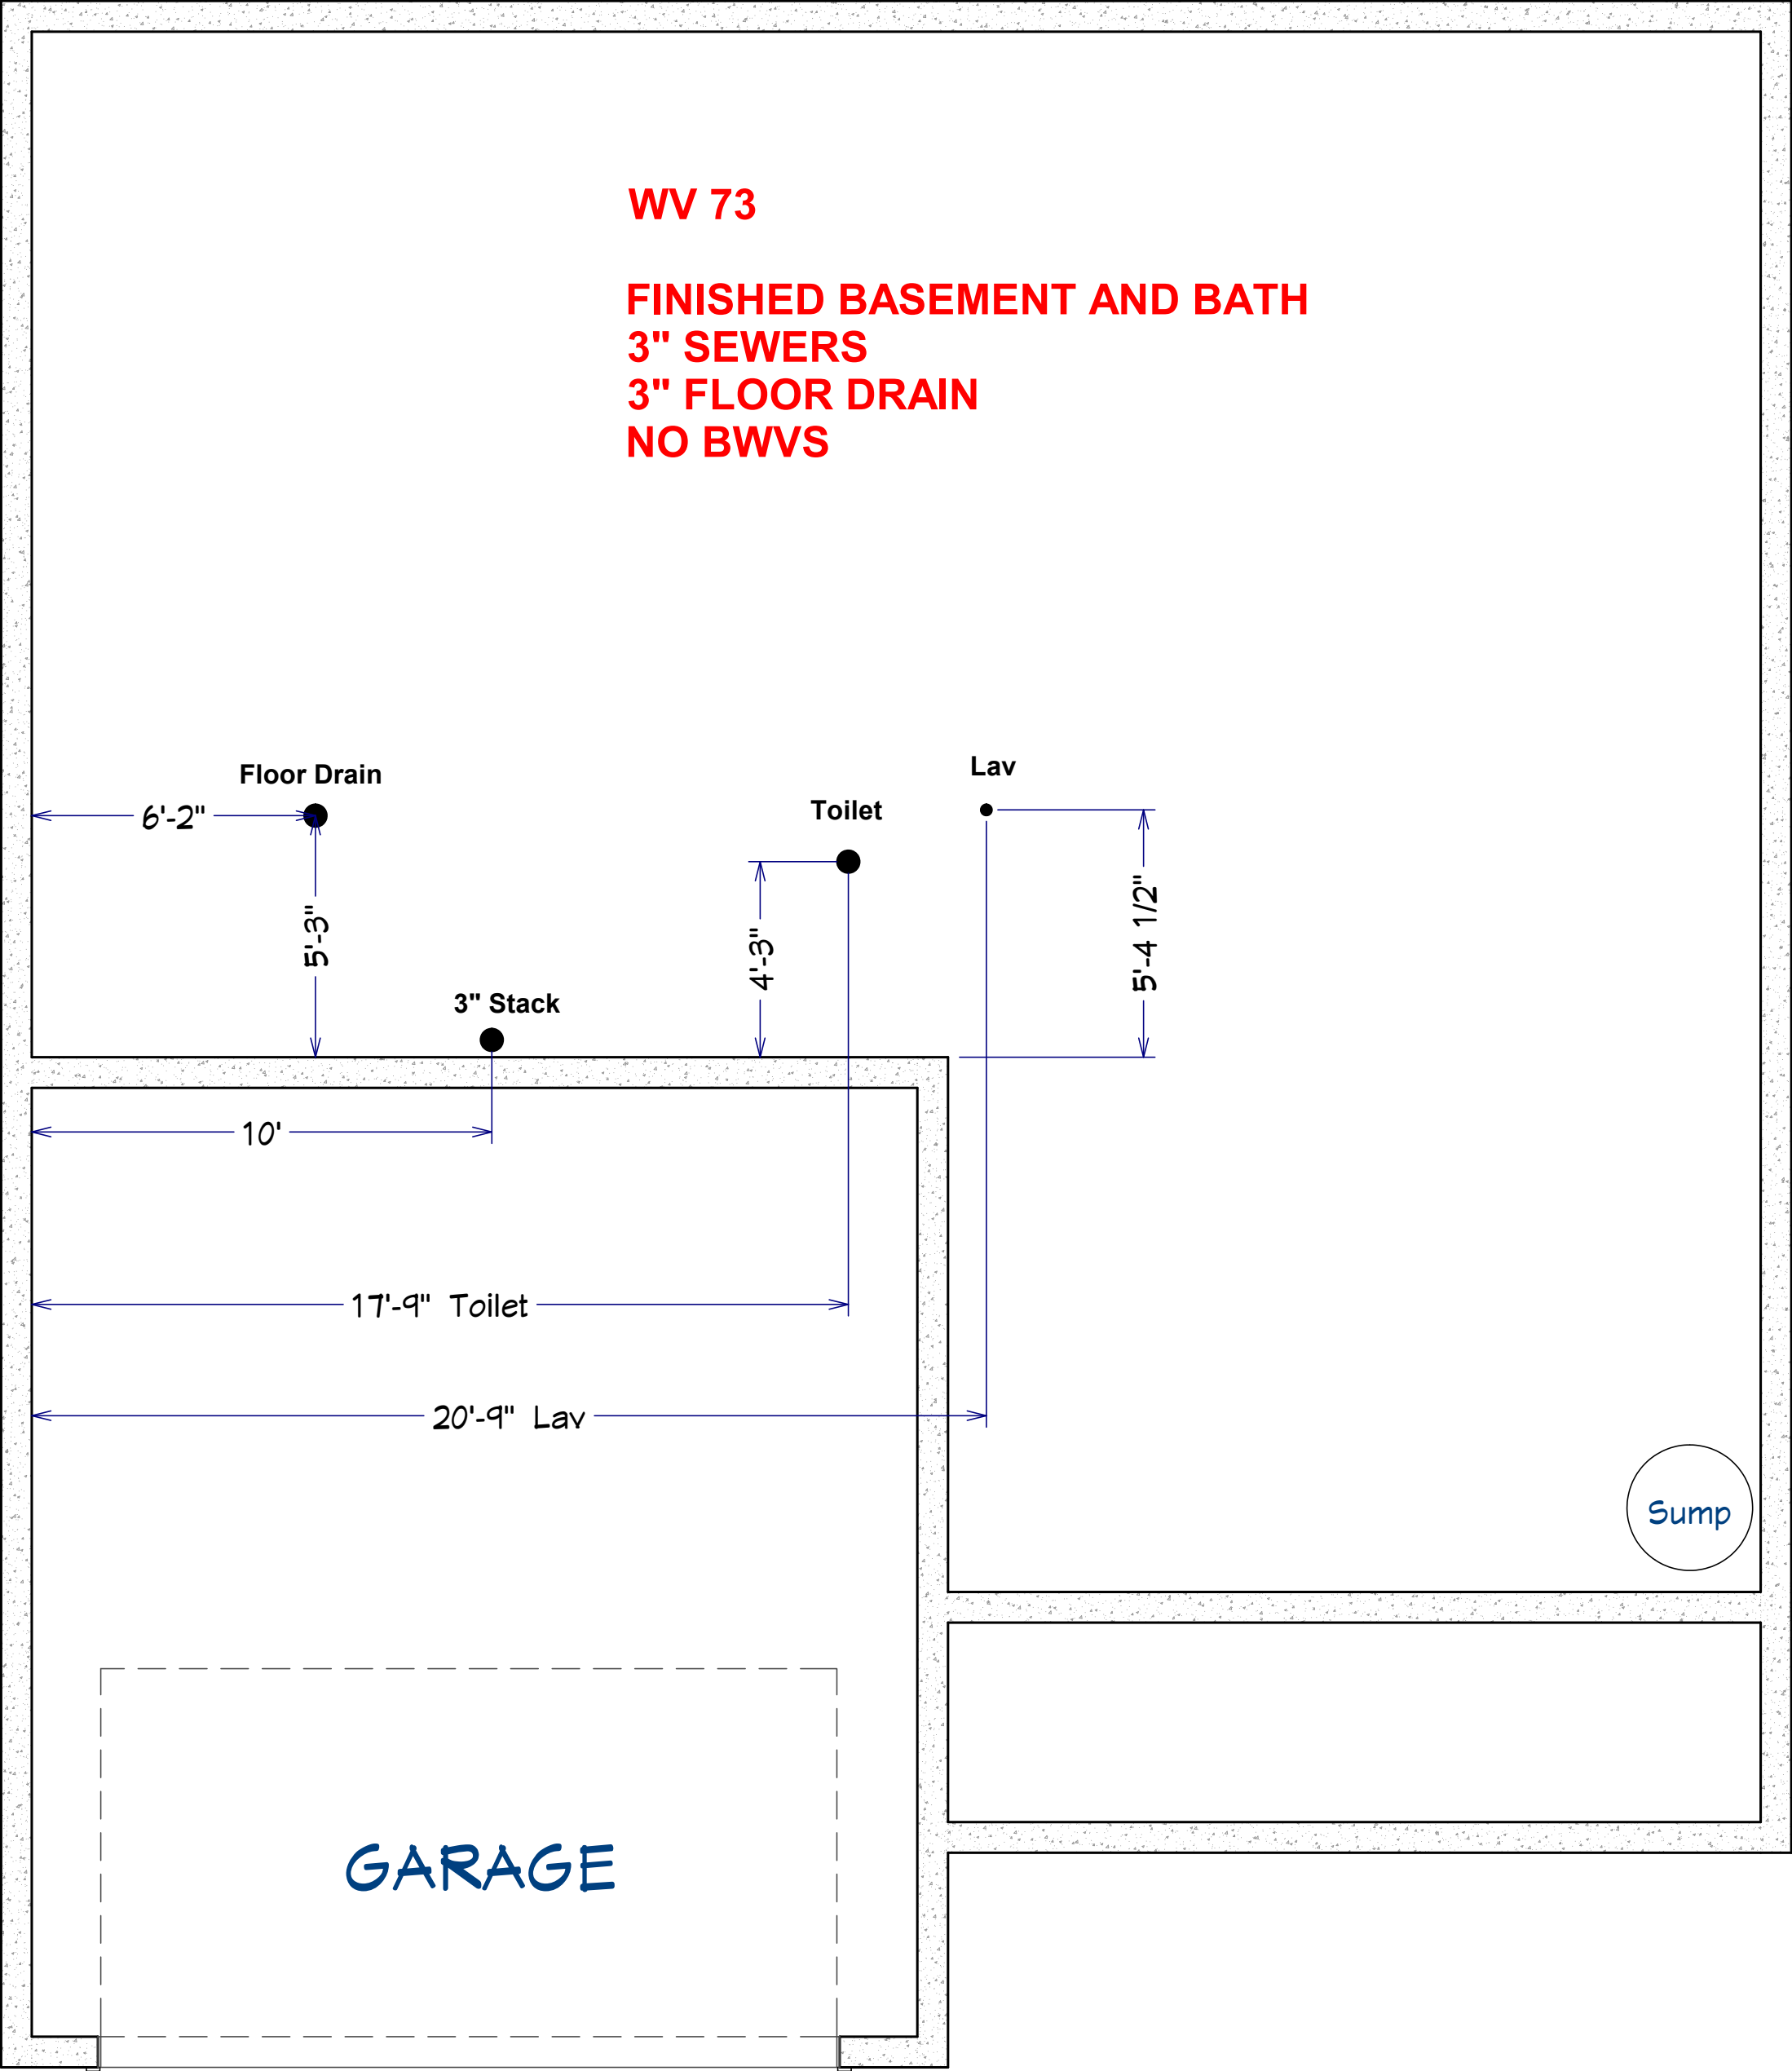

SEWER