


NATE !

**ALL PVC LINES ASIDE OF ONE 2" RISER CAPPED OFF !!
CAP OFF AND INSULATE ALL WATER LINES - INSULATE WITH 1' THROUGH CONCRETE**

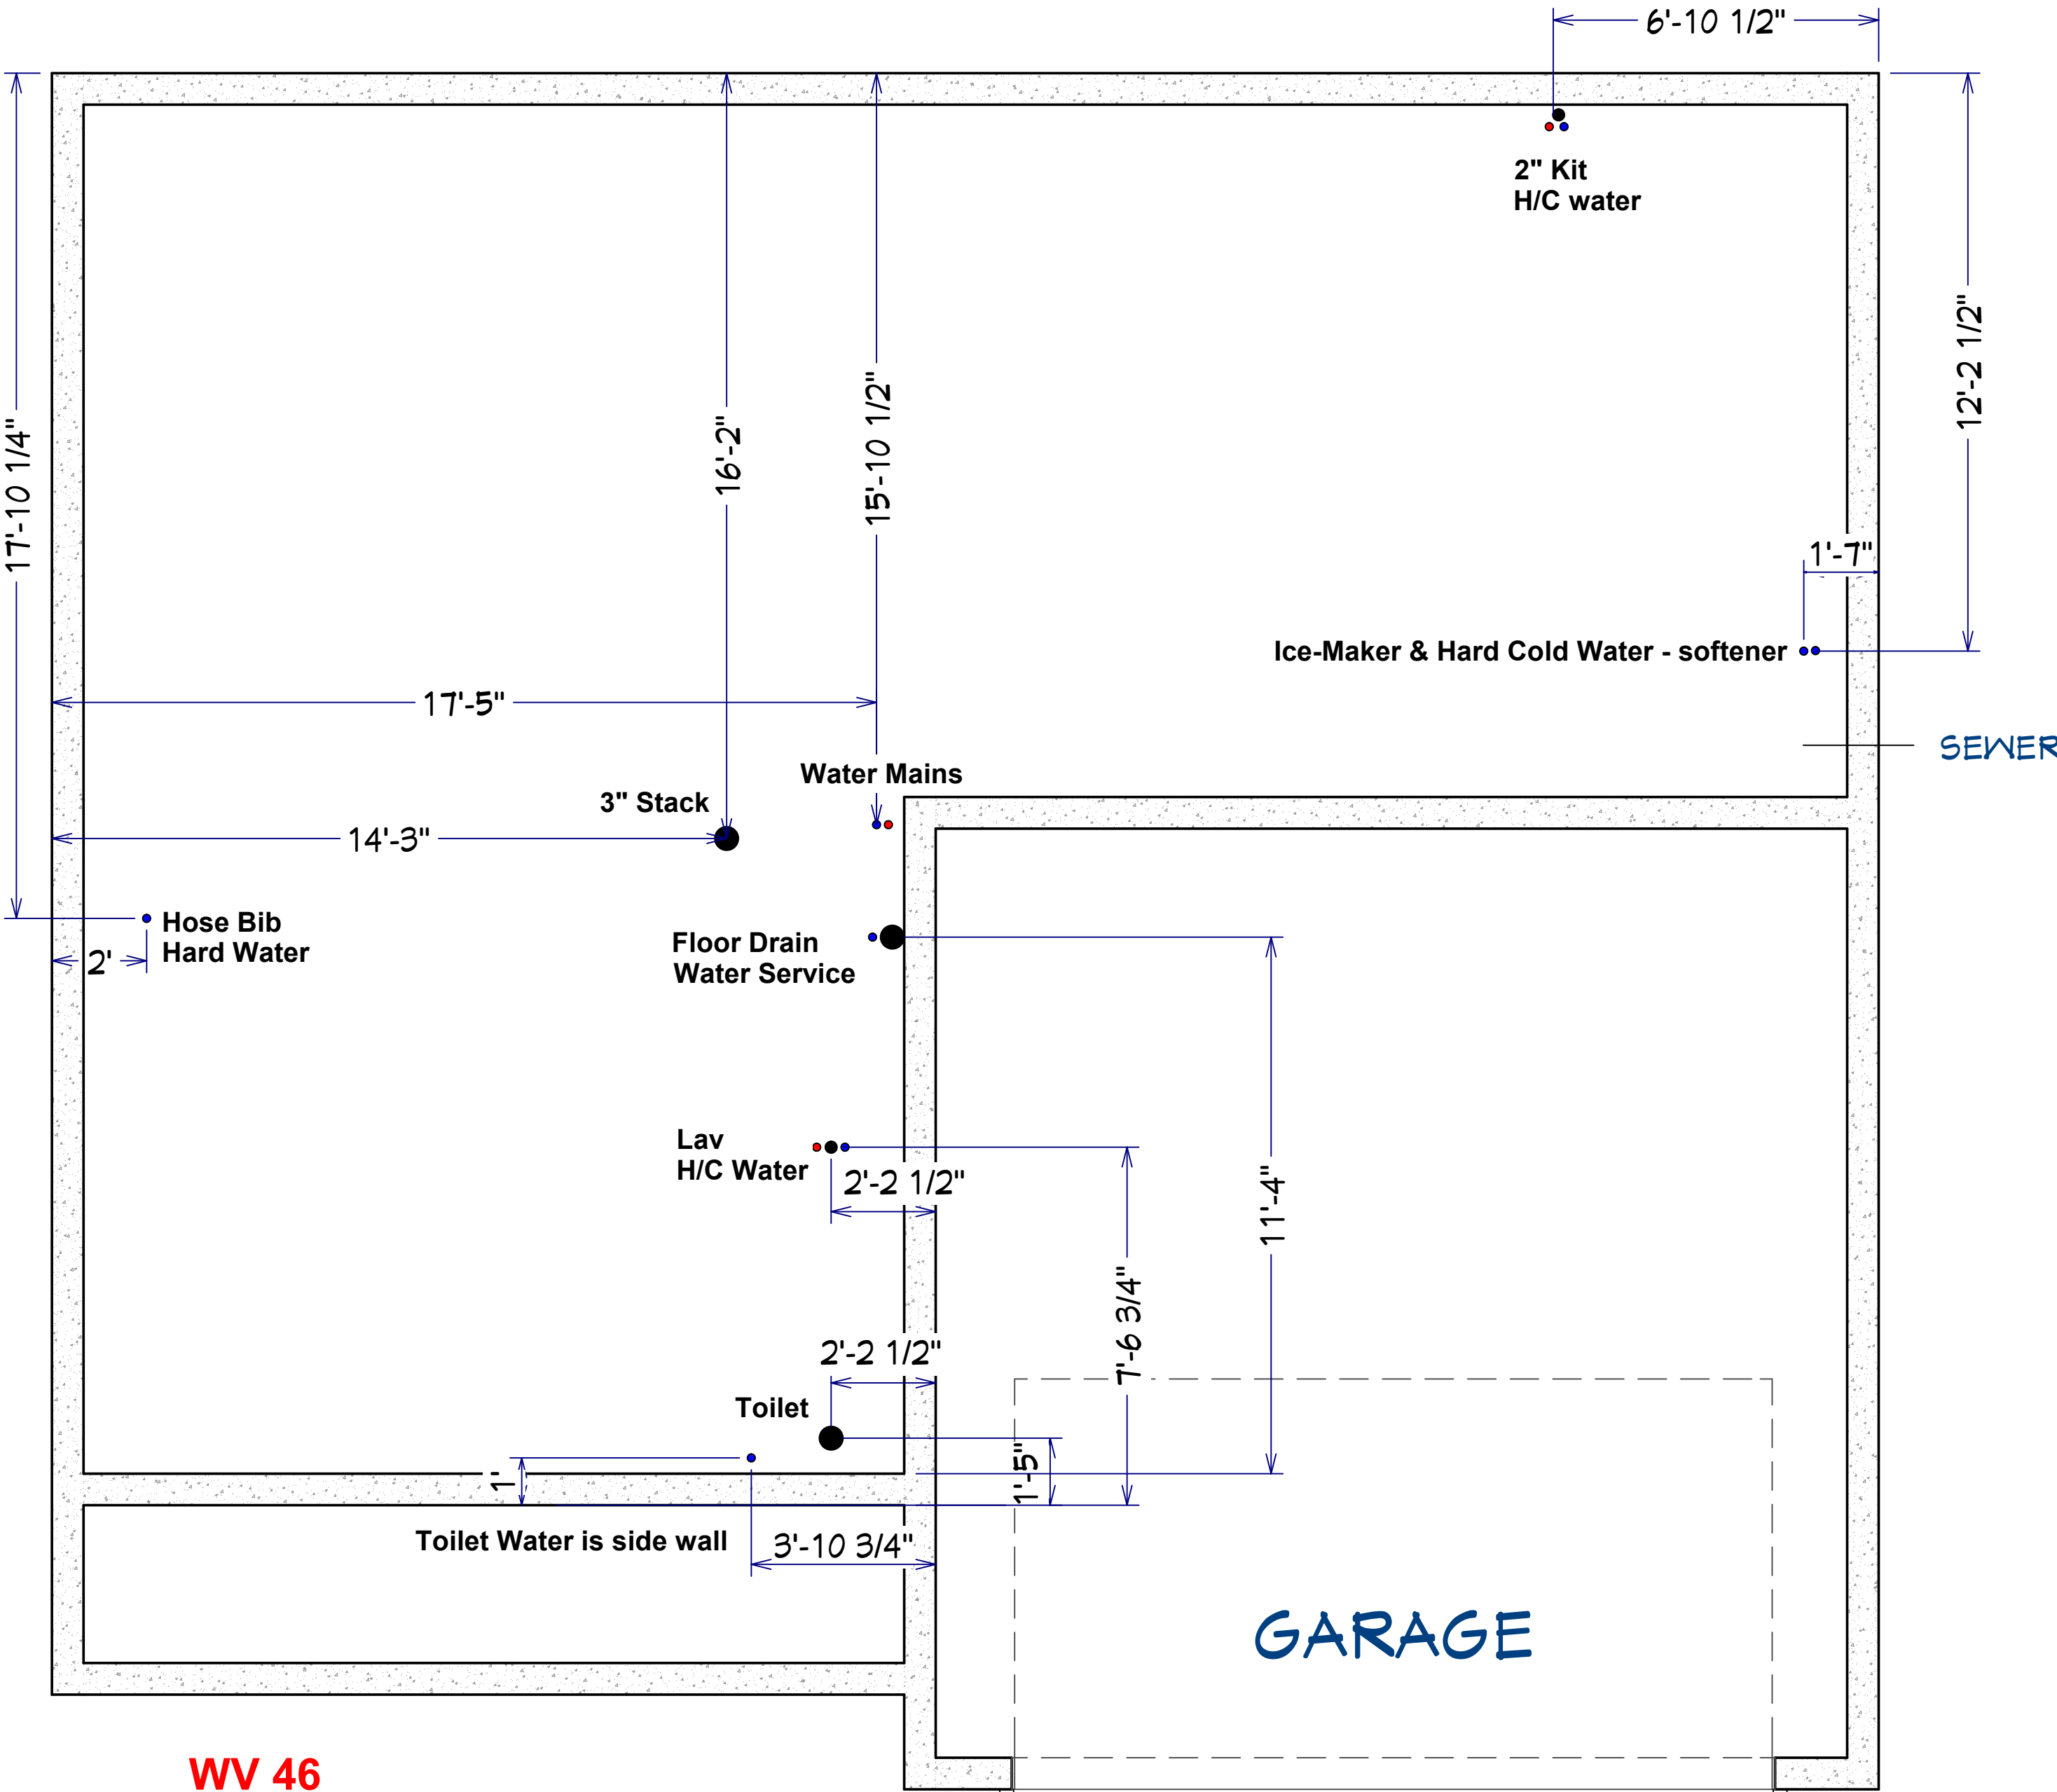

WV 46

3" SEWERS

SOFTENER ROUGH