


**NATE !
MAKE SURE SUMP INSTALLED
ALL PVC LINES ASIDE OF ONE 2" RISER CAPPED OFF !!**

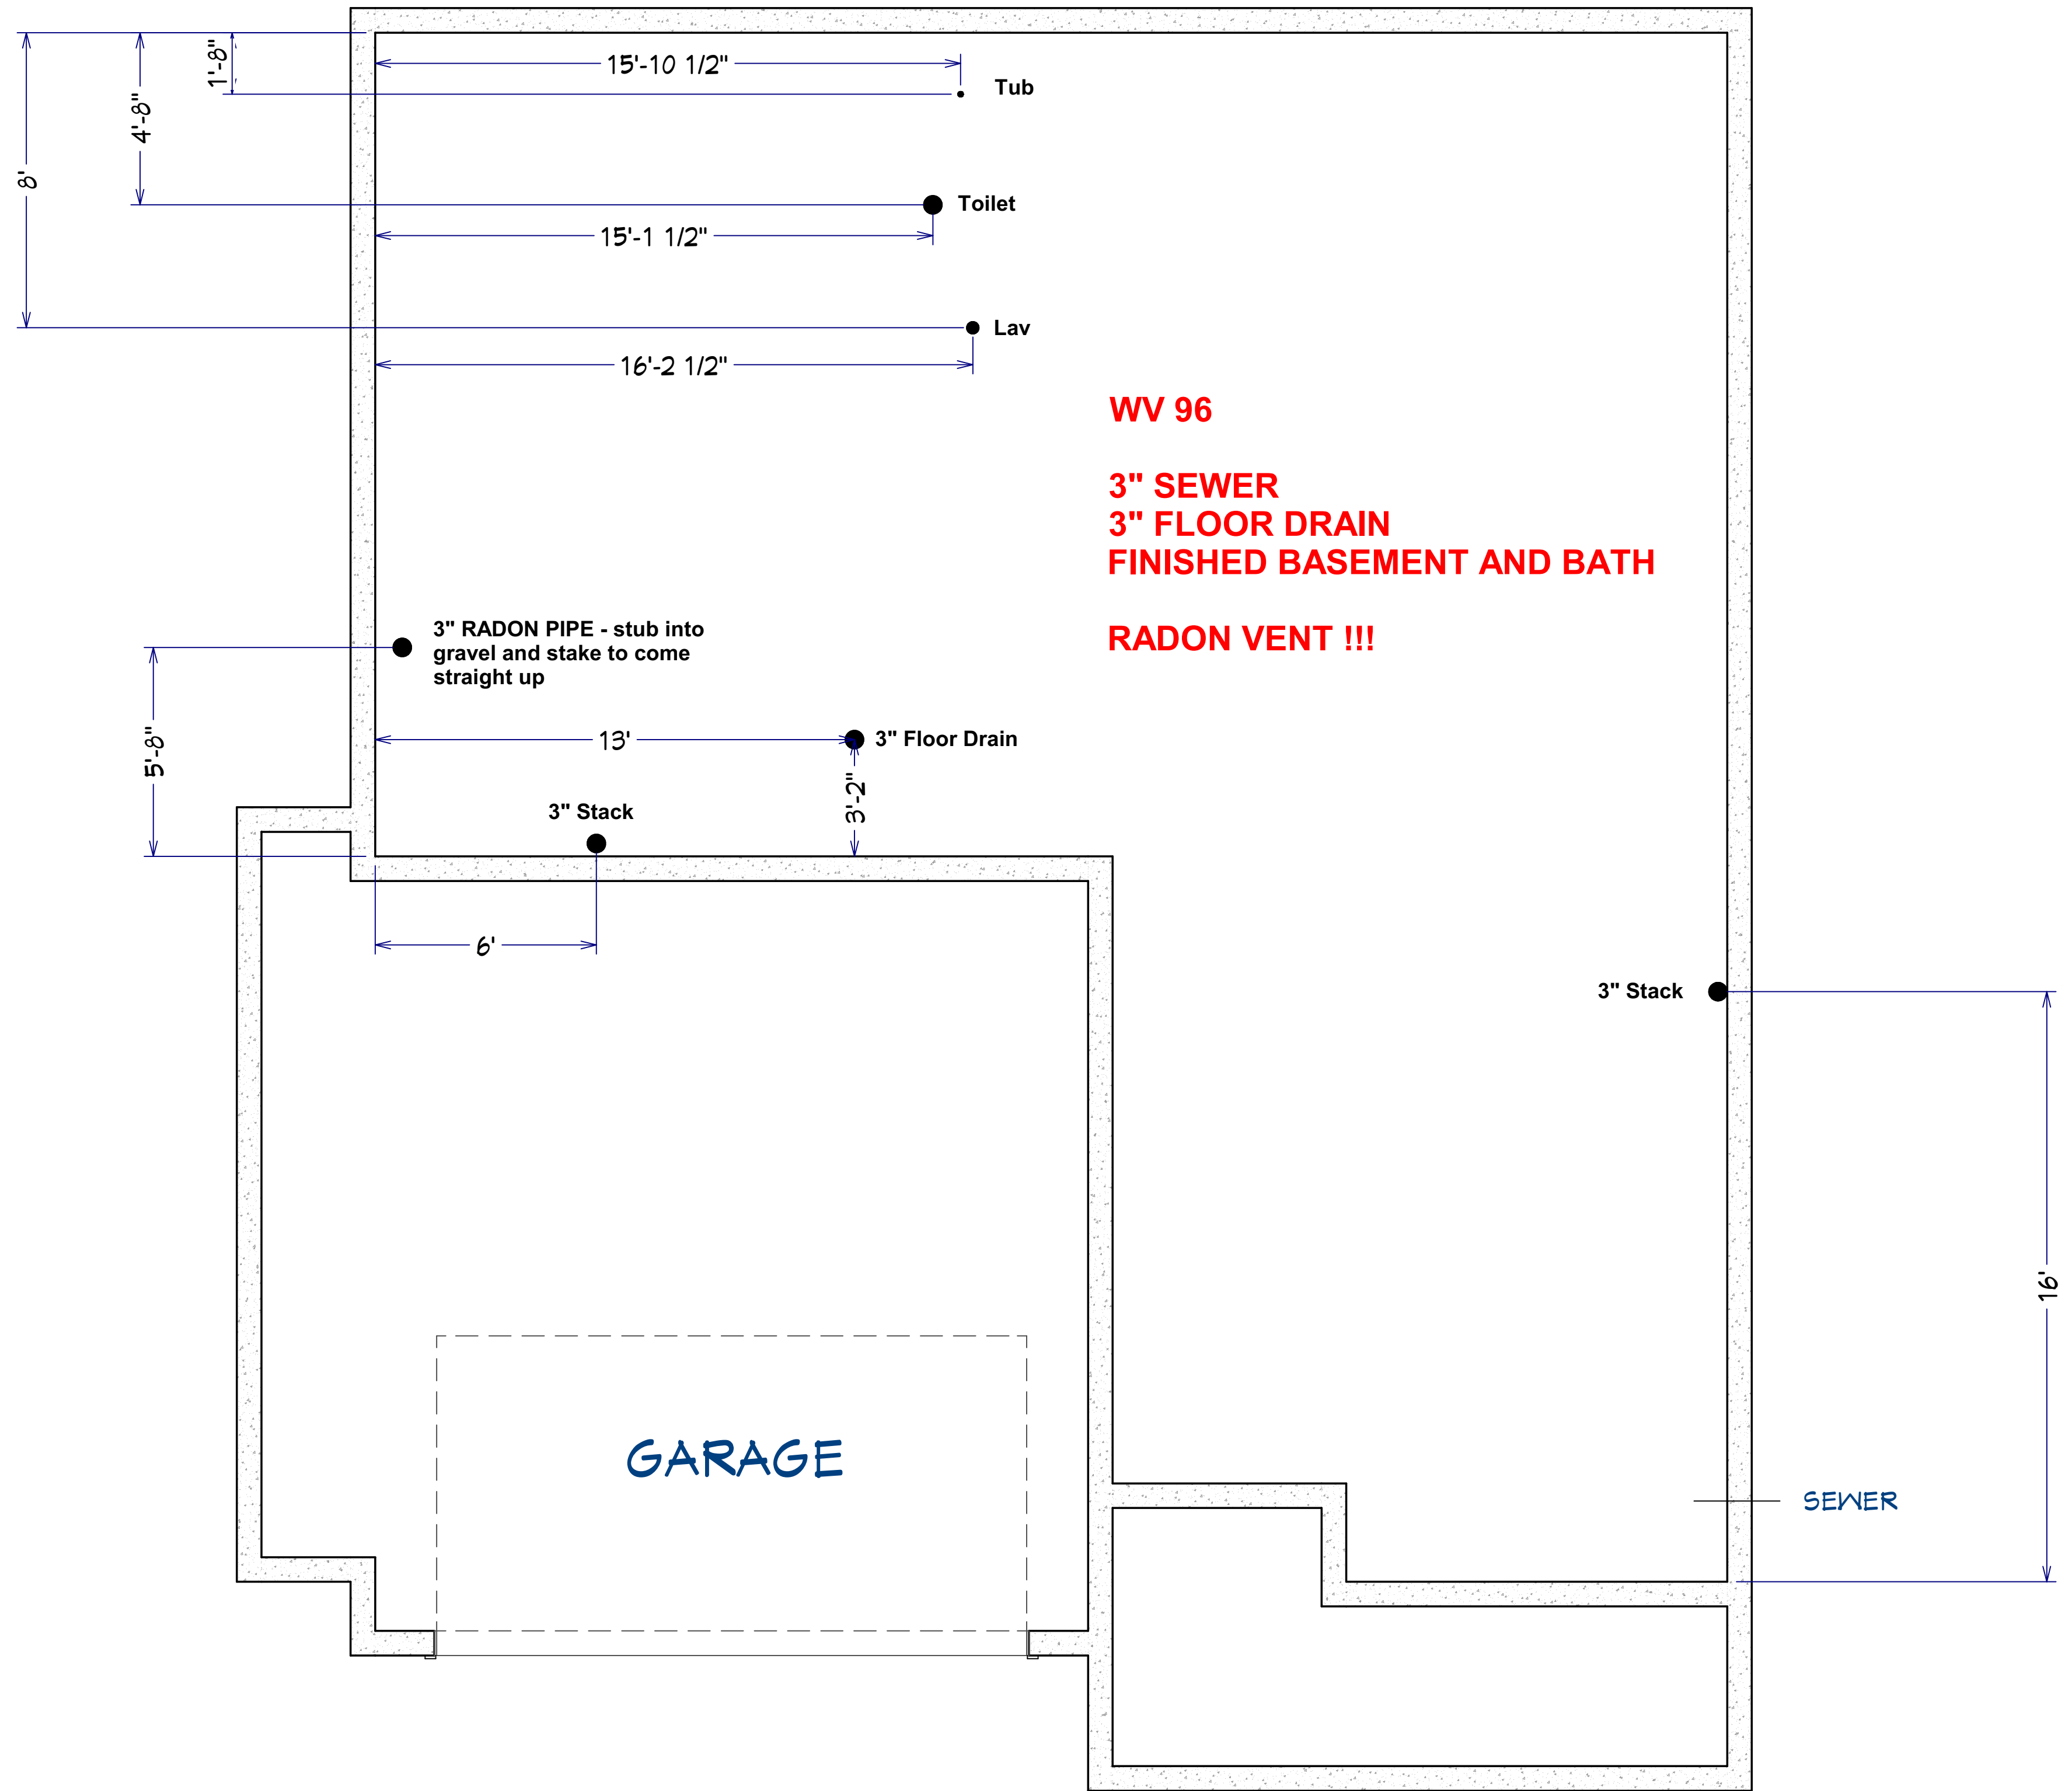

**WV 96
3" SEWER
3" FLOOR DRAIN
FINISHED BASEMENT AND BATH
RADON VENT !!!**